

SOUTH

EAST

NORTH

WEST

ELEVATIONS 1: 200

Rev Date  
 B Plan + elevations amended. 23.03.12  
 A Plan amended. Rear gable reduced in height. 26.02.12

Project Proposed 3 No Houses on land adjacent to

**CLAYPIT COTTAGES  
 LUTON WHITE HILL  
 GREAT OFFLEY**


Client Mr N. Prutton

**HOUSE B  
 PLANS + ELEVATIONS**


Scale 1: 100, 1:200 at A3 Date June 11

Drawn AD

Drawing No **11.17 : 03** Rev B

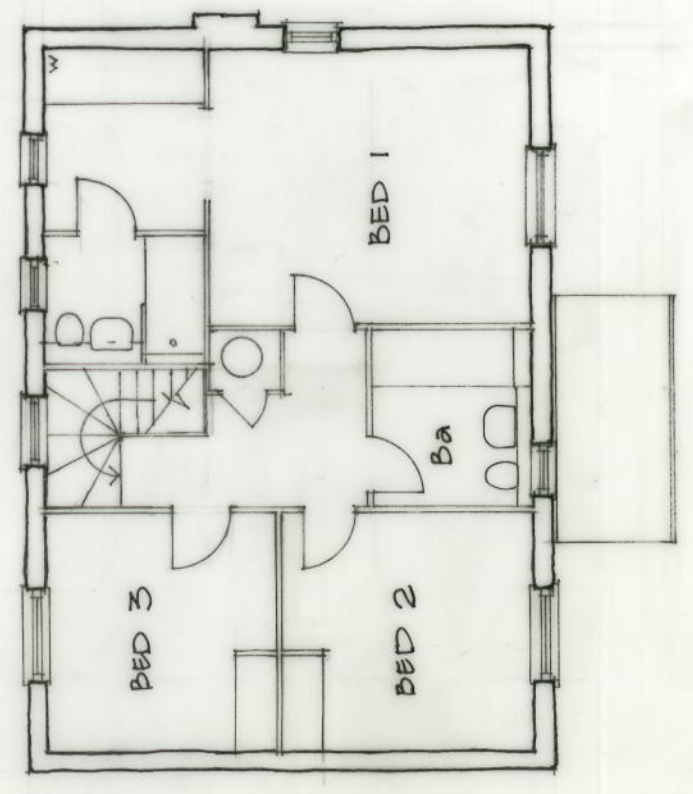

FIRST FLOOR PLAN

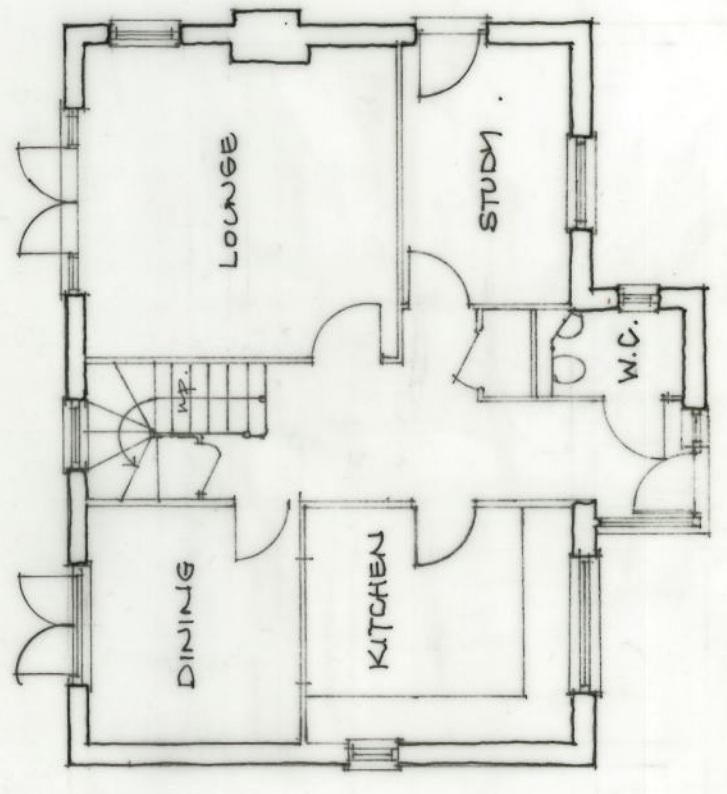

GROUND FLOOR PLAN



**AT4 Architects Ltd**

84 TILEHOUSE STREET - HITCHIN  
 HERTFORDSHIRE .SG5 2DY

TELEPHONE  
 (01462) 422334/441593

FAX  
 (01462) 455085

DIRECTOR EDMUND WRIGHT, R.I.B.A