


NORTH HERTFORDSHIRE DISTRICT COUNCIL

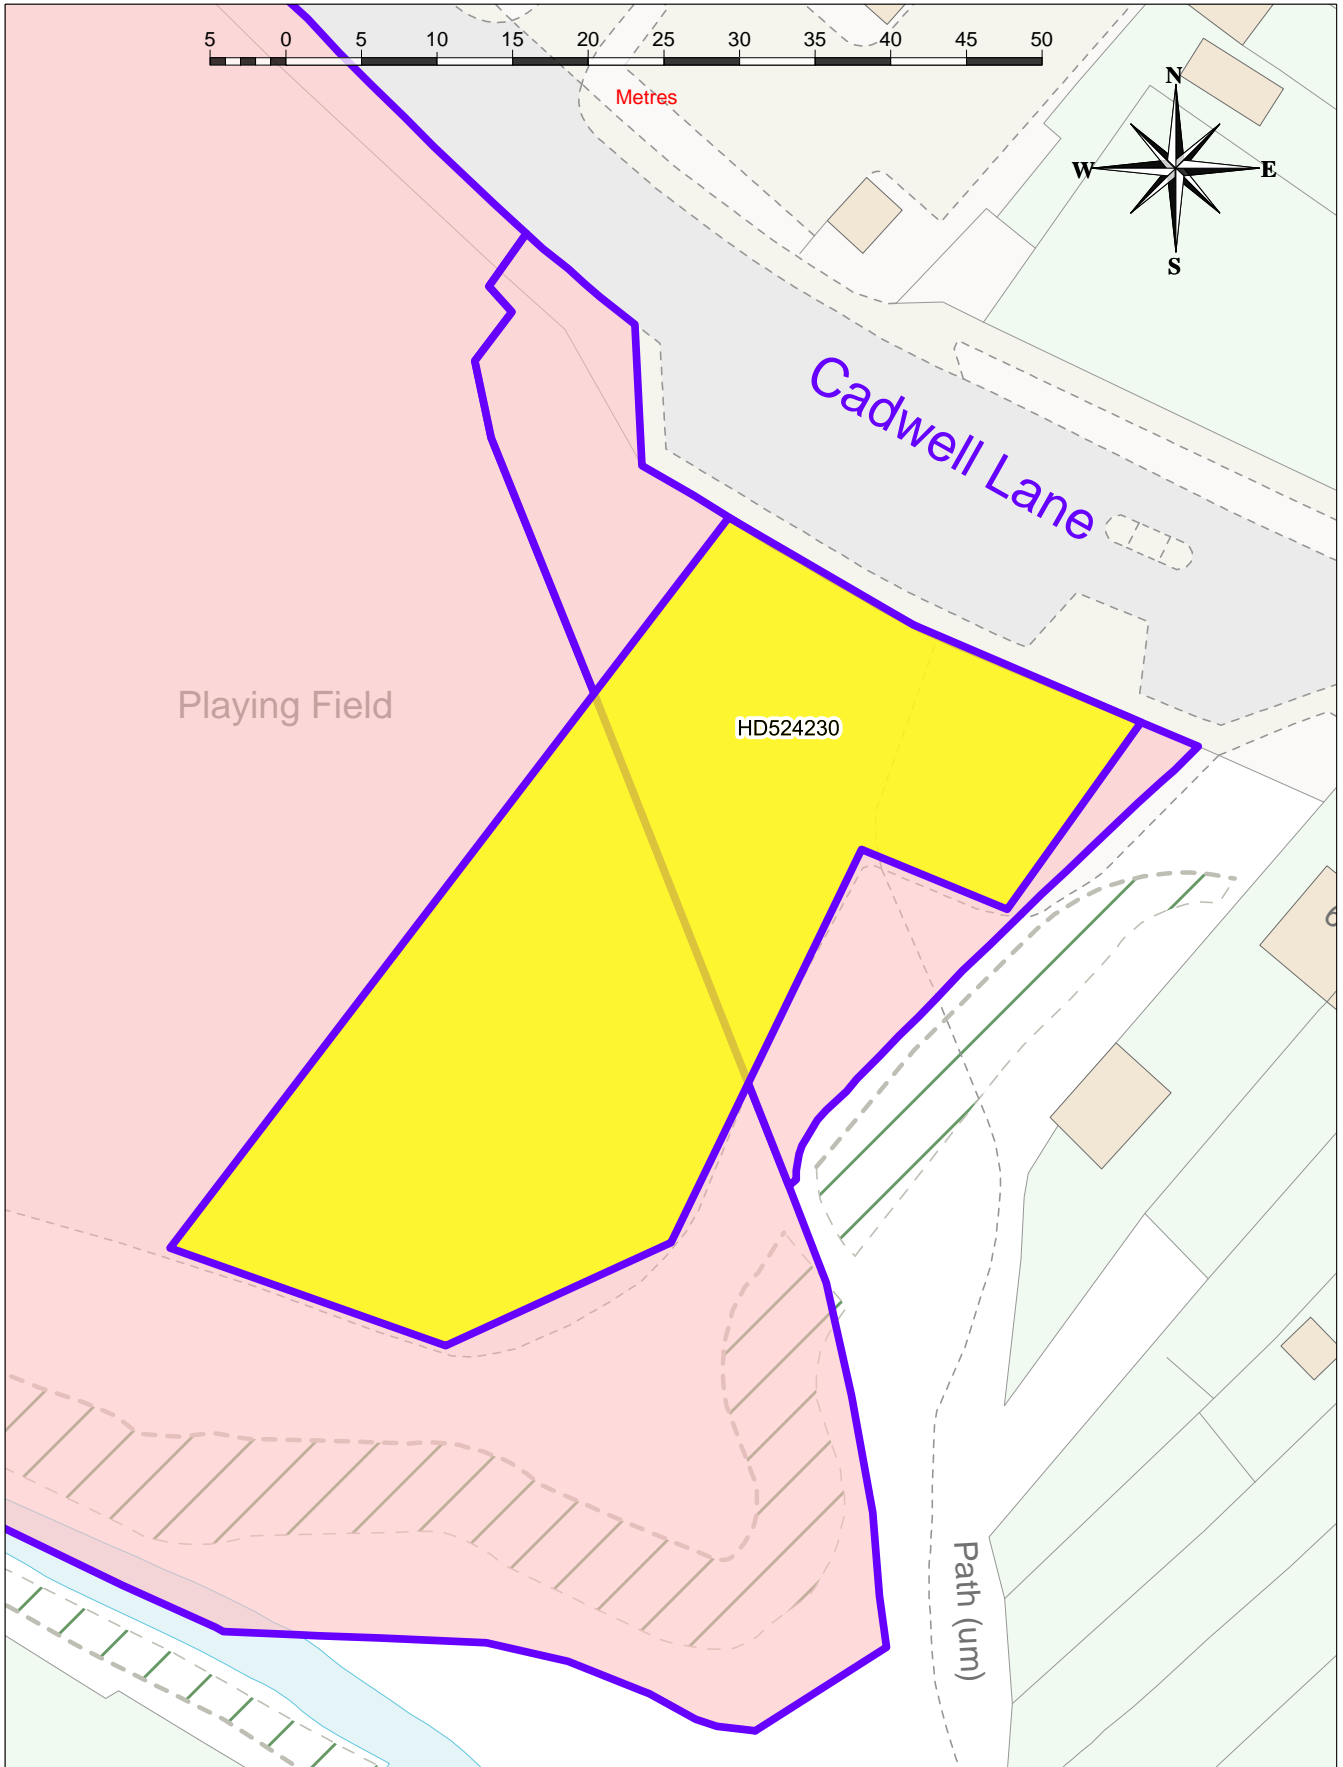

Site plan of HBC's proposed lease demise (area shaded yellow & edged blue)



Scale: 1:500
Date: 22:12:20

