


NOTES
 This drawing must not be scaled. Use figured dimensions.
 All dimensions are to be verified and checked on site. Any discrepancies that are, or become apparent should be reported to Chapman Taylor.

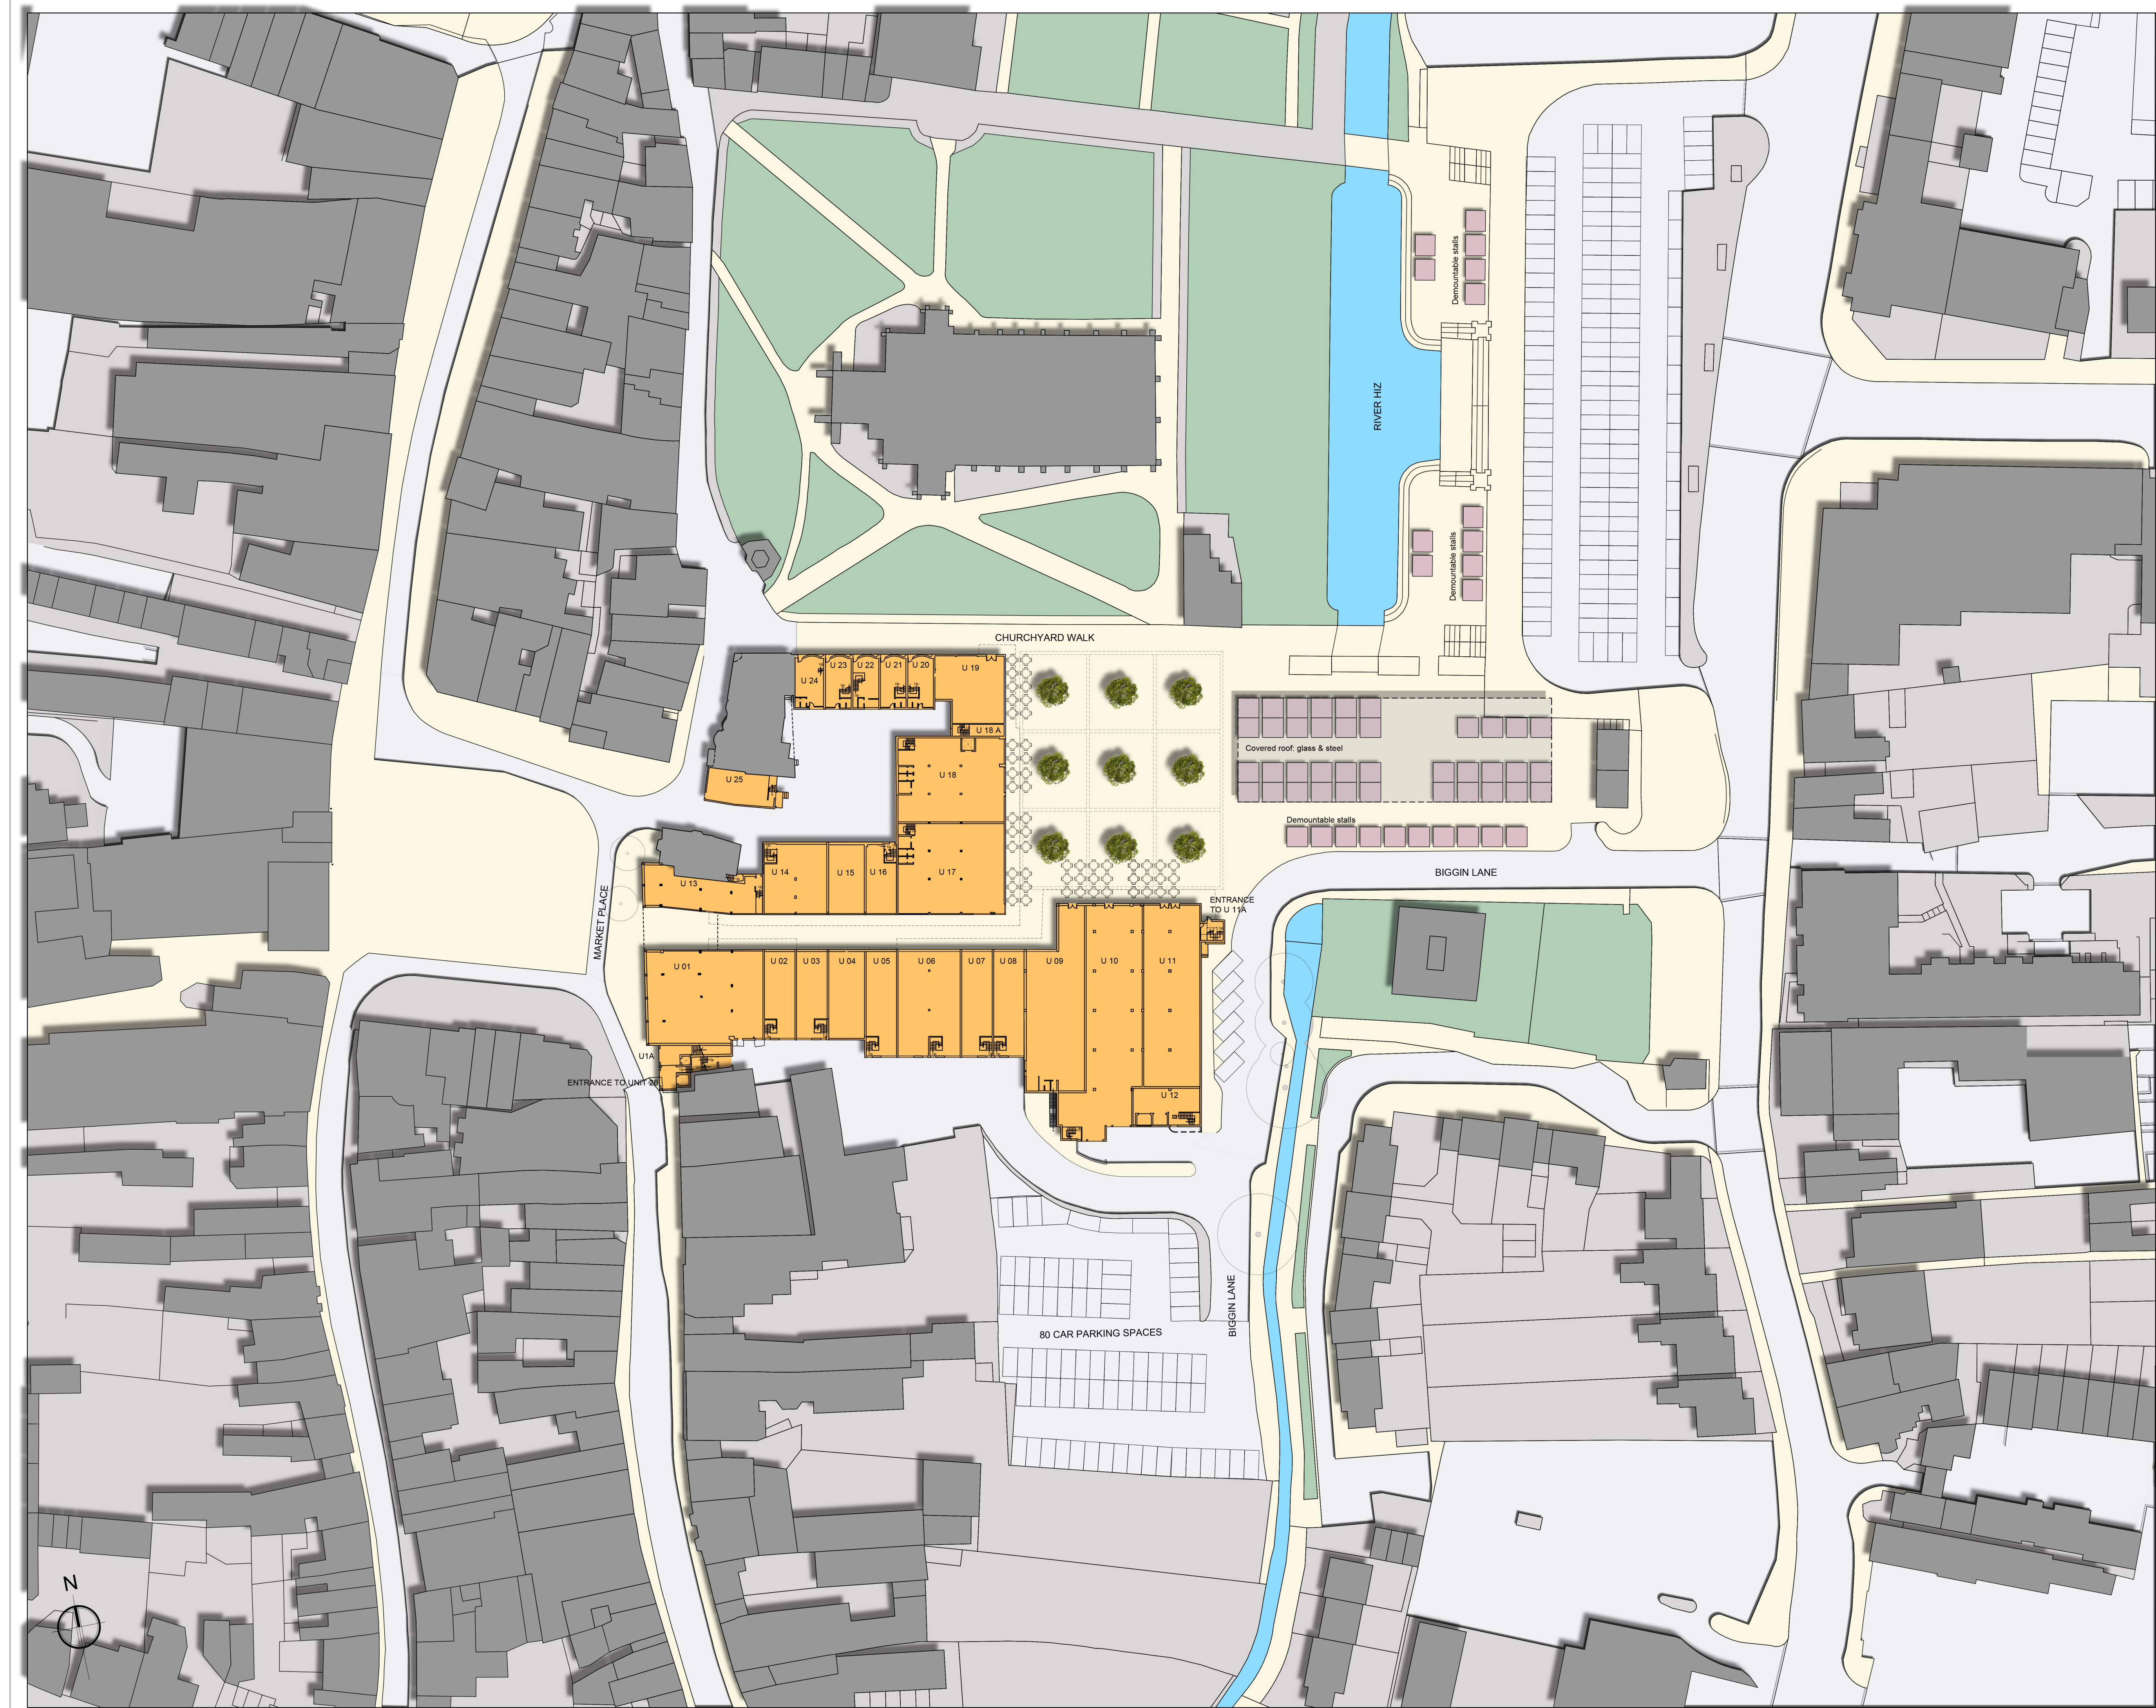

REV	DATE	INL	DESCRIPTION	CHK
01	16.09.16	IBR	ISSUE FOR INFORMATION	MZ

PROJECT
CHURCHGATE HITCHIN

CLIENT
SPG

ARCHITECT


CHAPMAN TAYLOR
 GLOBAL ARCHITECTS & MASTERPLANNERS
 LONDON STUDIO
 10 Eastbourne Terrace
 London W1Z 6LG
 United Kingdom
 T +44 (0)20 7371 9000
 E london@chapmantaylor.com
 www.chapmantaylor.com

DRAWING TITLE
SITE PLAN
 Ground Floor Plan

JOB NUMBER	SCALE	DRAWN BY	FIRST ISSUE
	1:500@A1	AK	MAY 2016

COMPANY CODE	BUILDING / ZONE	LEVEL	CATEGORY	DRAWING No.	REVISION
CTL	XX	X	(15)	02	00

NOTES
 This drawing must not be scaled. Use figured dimensions.
 All dimensions are to be verified and checked on site. Any discrepancies that are, or become apparent should be reported to Chapman Taylor.

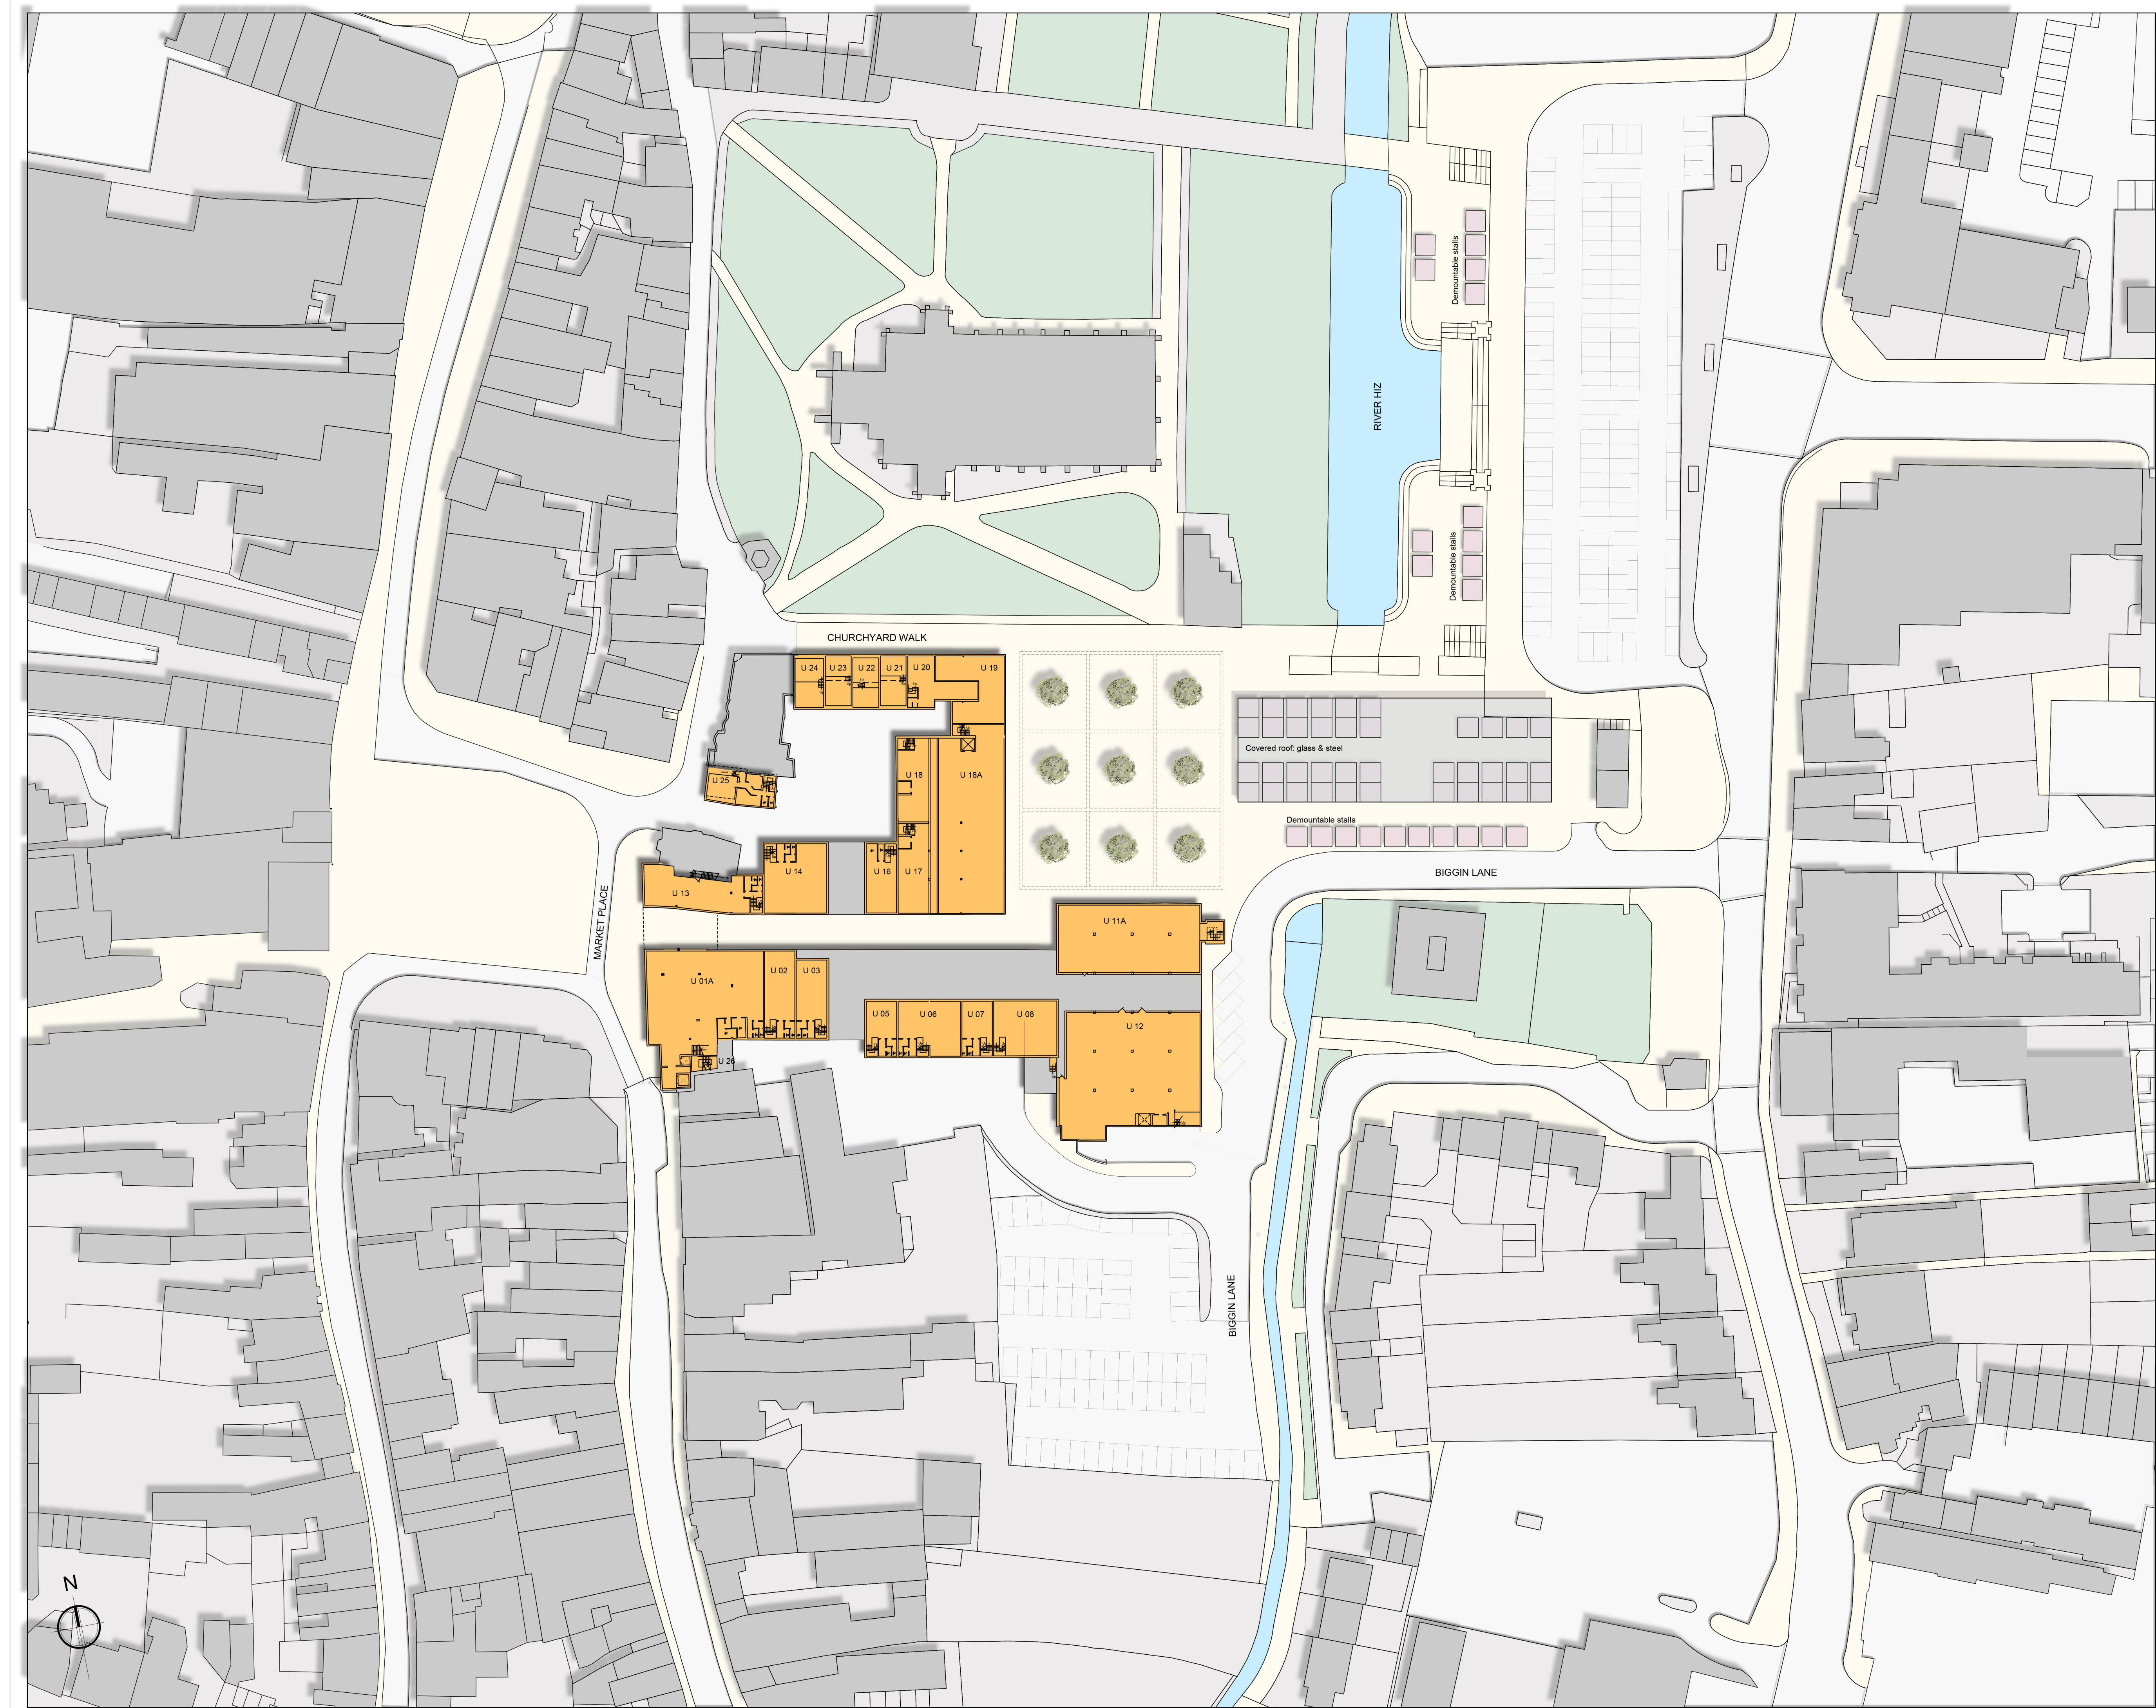

REV	DATE	INL	DESCRIPTION	CHK
01	16.09.16	IBR	ISSUE FOR INFORMATION	MZ

PROJECT
CHURCHGATE HITCHIN

CLIENT
SPG

ARCHITECT

CHAPMAN TAYLOR
 GLOBAL ARCHITECTS & MASTERPLANNERS
 LONDON STUDIO
 10 Eastbourne Terrace
 London W12 6LD
 United Kingdom
 T +44 (0)20 7371 9000
 E london@chapmantaylor.com
 www.chapmantaylor.com

DRAWING TITLE
SITE PLAN
 First Floor Plan

JOB NUMBER	SCALE	DRAWN BY	FIRST ISSUE
	1:500@A1	AK	MAY 2016

COMPANY CODE	BUILDING / ZONE	LEVEL	CATEGORY	DRAWING No.	REVISION
CTL	XX	X	(15)	02	00