



Contact The Architect/Engineer For Any Clarifications. Refer to Drawing Locations Using Grid Reference Points

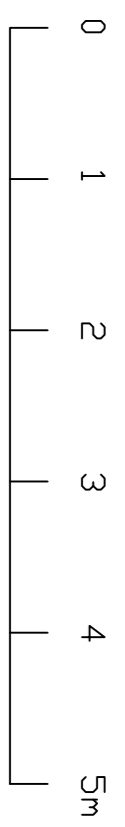

SCALE 1 : 50 @ A1

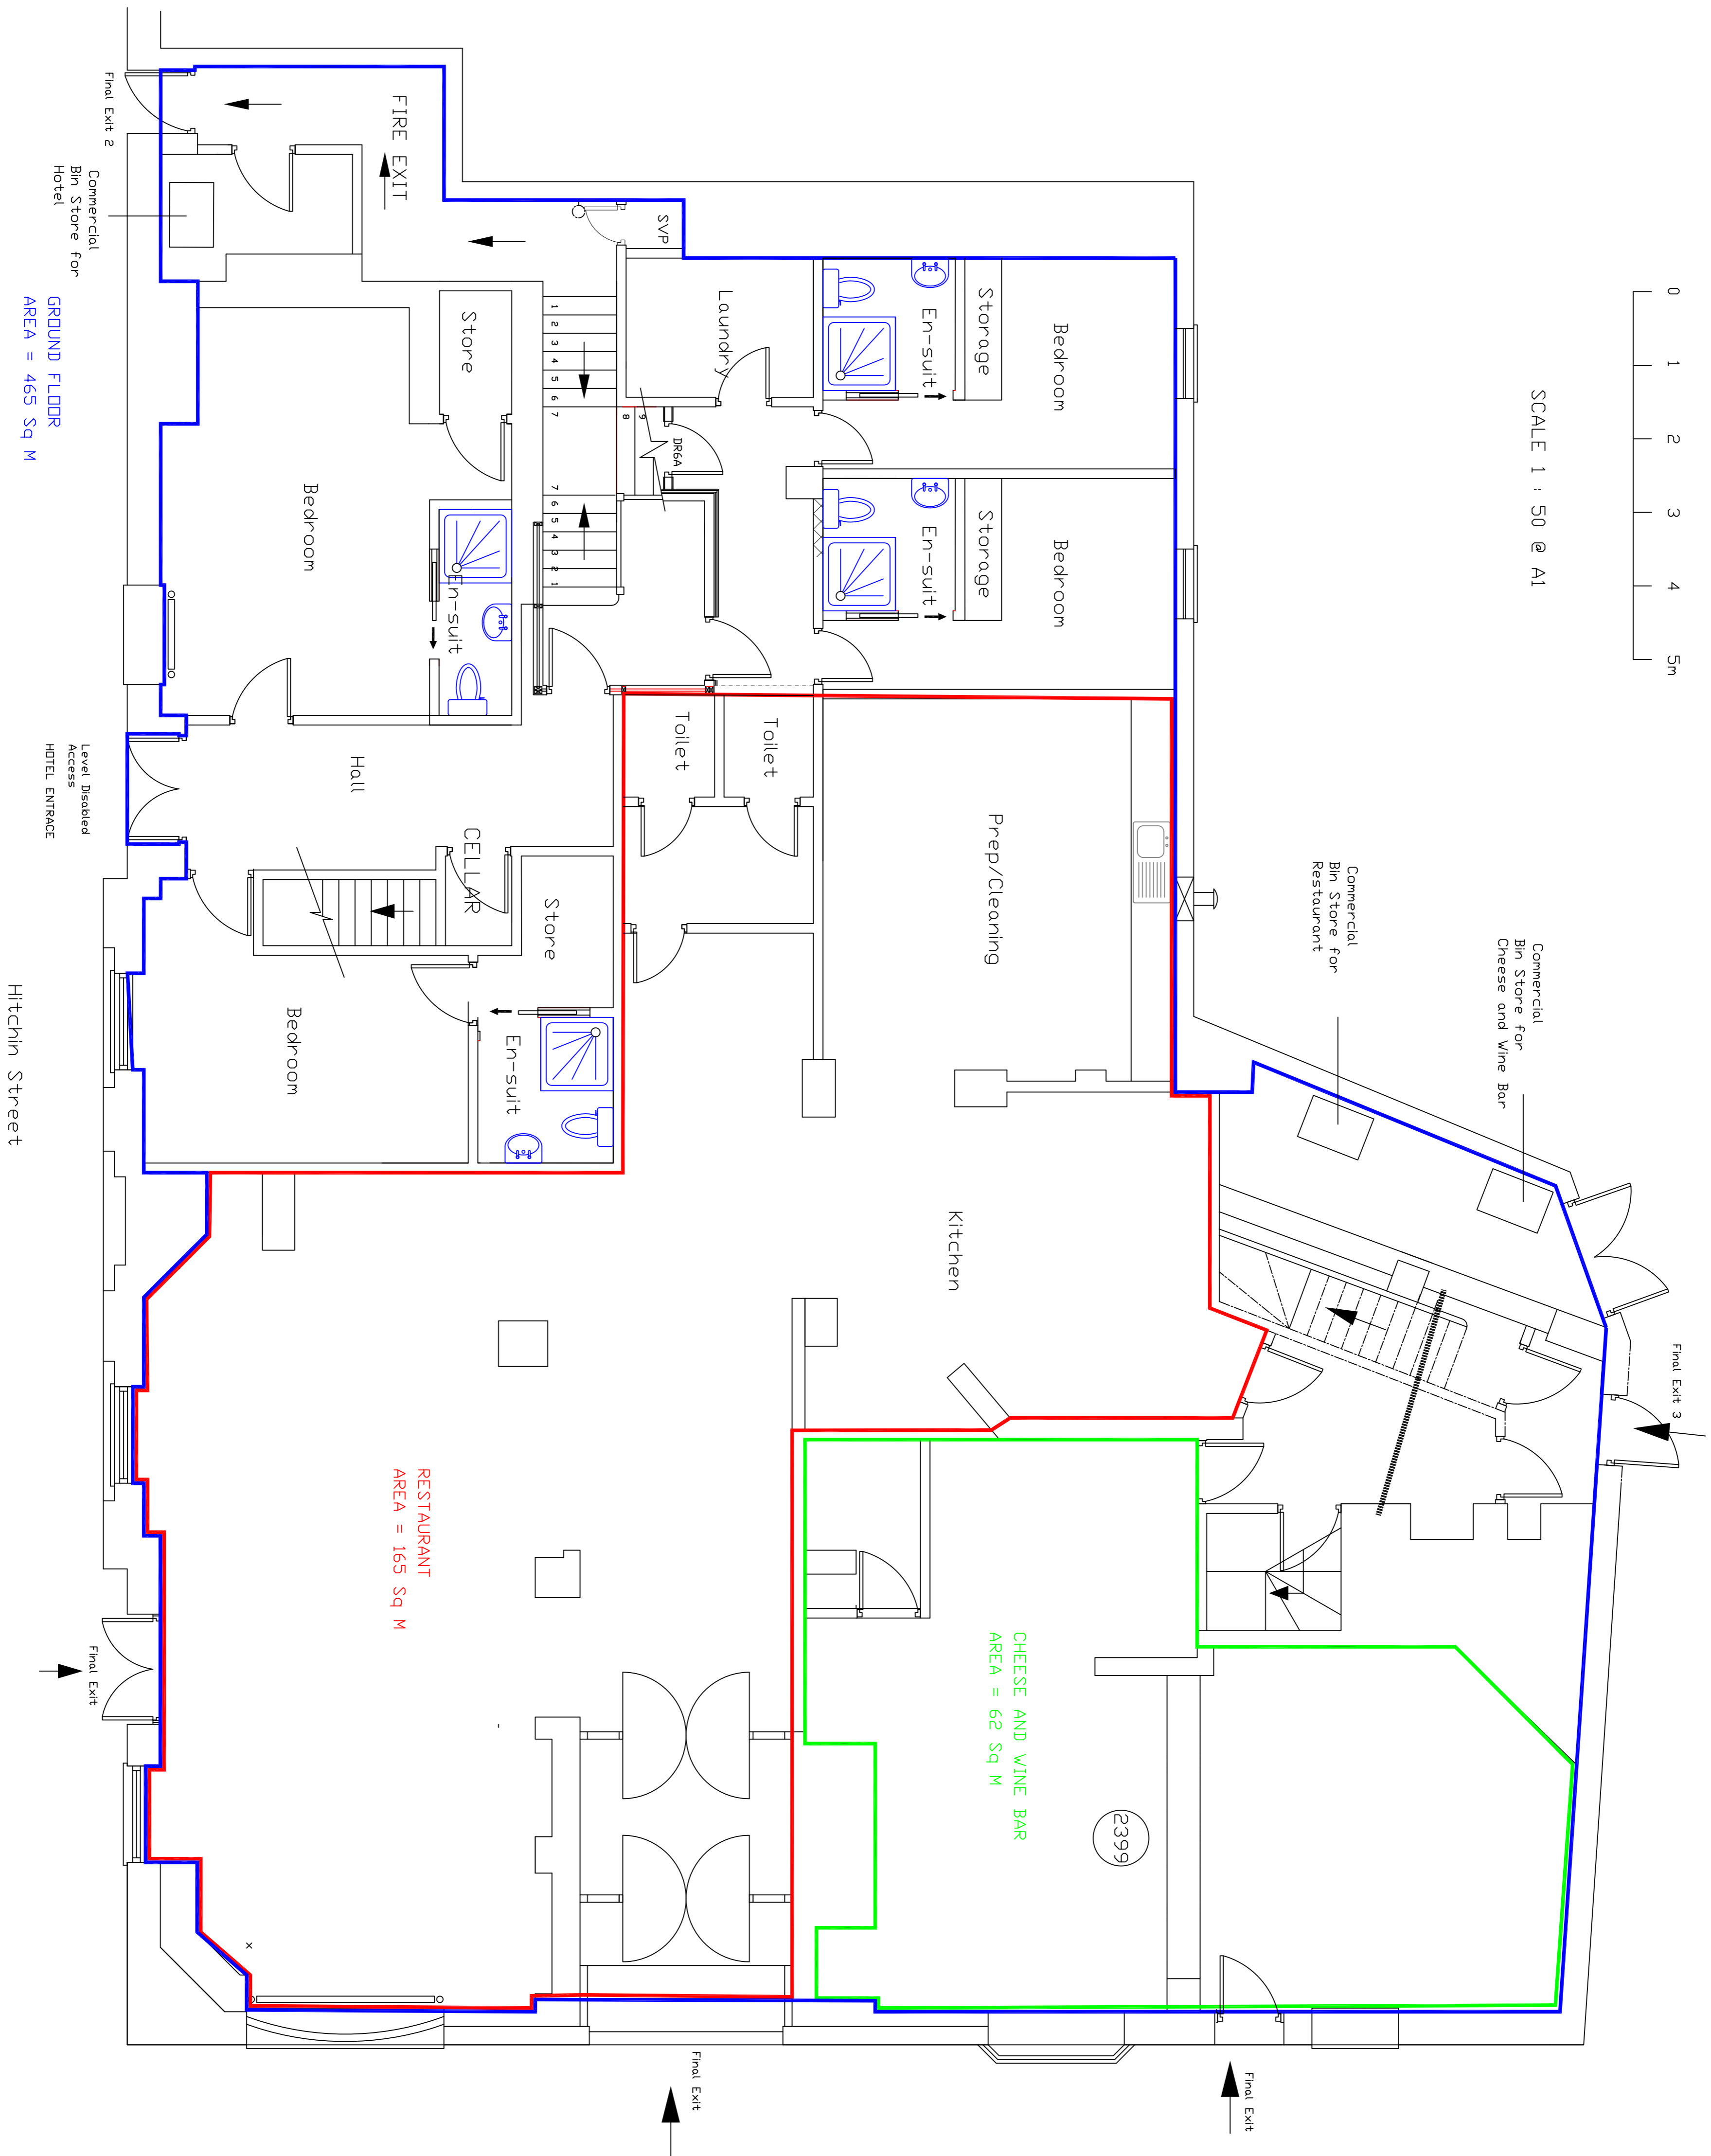

PROPOSED GROUND FLOOR PLAN

Project/Client Location		Drawing Title																										
George and Dragon Baldock Hertfordshire		GROUND FLOOR PLAN																										
Drawn By	Checked By	Scale @ A1	Date																									
Mark Gange		1 : 50	Jan 2024																									
<table border="1"> <tr> <th>Rev</th> <th>Date</th> <th>Description</th> <th>By</th> <th>CHK</th> </tr> <tr> <td>C</td> <td>Jan 2024</td> <td>Site Survey Approved</td> <td></td> <td>MG</td> </tr> <tr> <td>B</td> <td>Feb 2024</td> <td>Site Survey Approved</td> <td></td> <td>MG</td> </tr> <tr> <td>A</td> <td>Jan 2024</td> <td>Planning Drawing</td> <td></td> <td>MG</td> </tr> <tr> <td>Rev</td> <td>Date</td> <td>Description</td> <td></td> <td>MG</td> </tr> </table>				Rev	Date	Description	By	CHK	C	Jan 2024	Site Survey Approved		MG	B	Feb 2024	Site Survey Approved		MG	A	Jan 2024	Planning Drawing		MG	Rev	Date	Description		MG
Rev	Date	Description	By	CHK																								
C	Jan 2024	Site Survey Approved		MG																								
B	Feb 2024	Site Survey Approved		MG																								
A	Jan 2024	Planning Drawing		MG																								
Rev	Date	Description		MG																								
DMG architectural building design		Project No.	Rev.																									
141, Church Street, Baldock, Hertfordshire, SG4 7JH		2410 - 01	C																									

NOTES:
THIS DRAWING IS A PRINT
ANY DESIGNS REGARDING DIMENSIONS TO BE REFERRED
TO THE ARCHITECT OR ENGINEER
ALL DIMENSIONS OF EXISTING BUILDINGS TO BE VERIFIED ON SITE
AND SHALL NOT BE IN ANY WAY USED OR REFERENCED WITHOUT THE
PRIOR WRITTEN CONSENT.