




Site Area : 277945 sq.m
(27.8 ha)

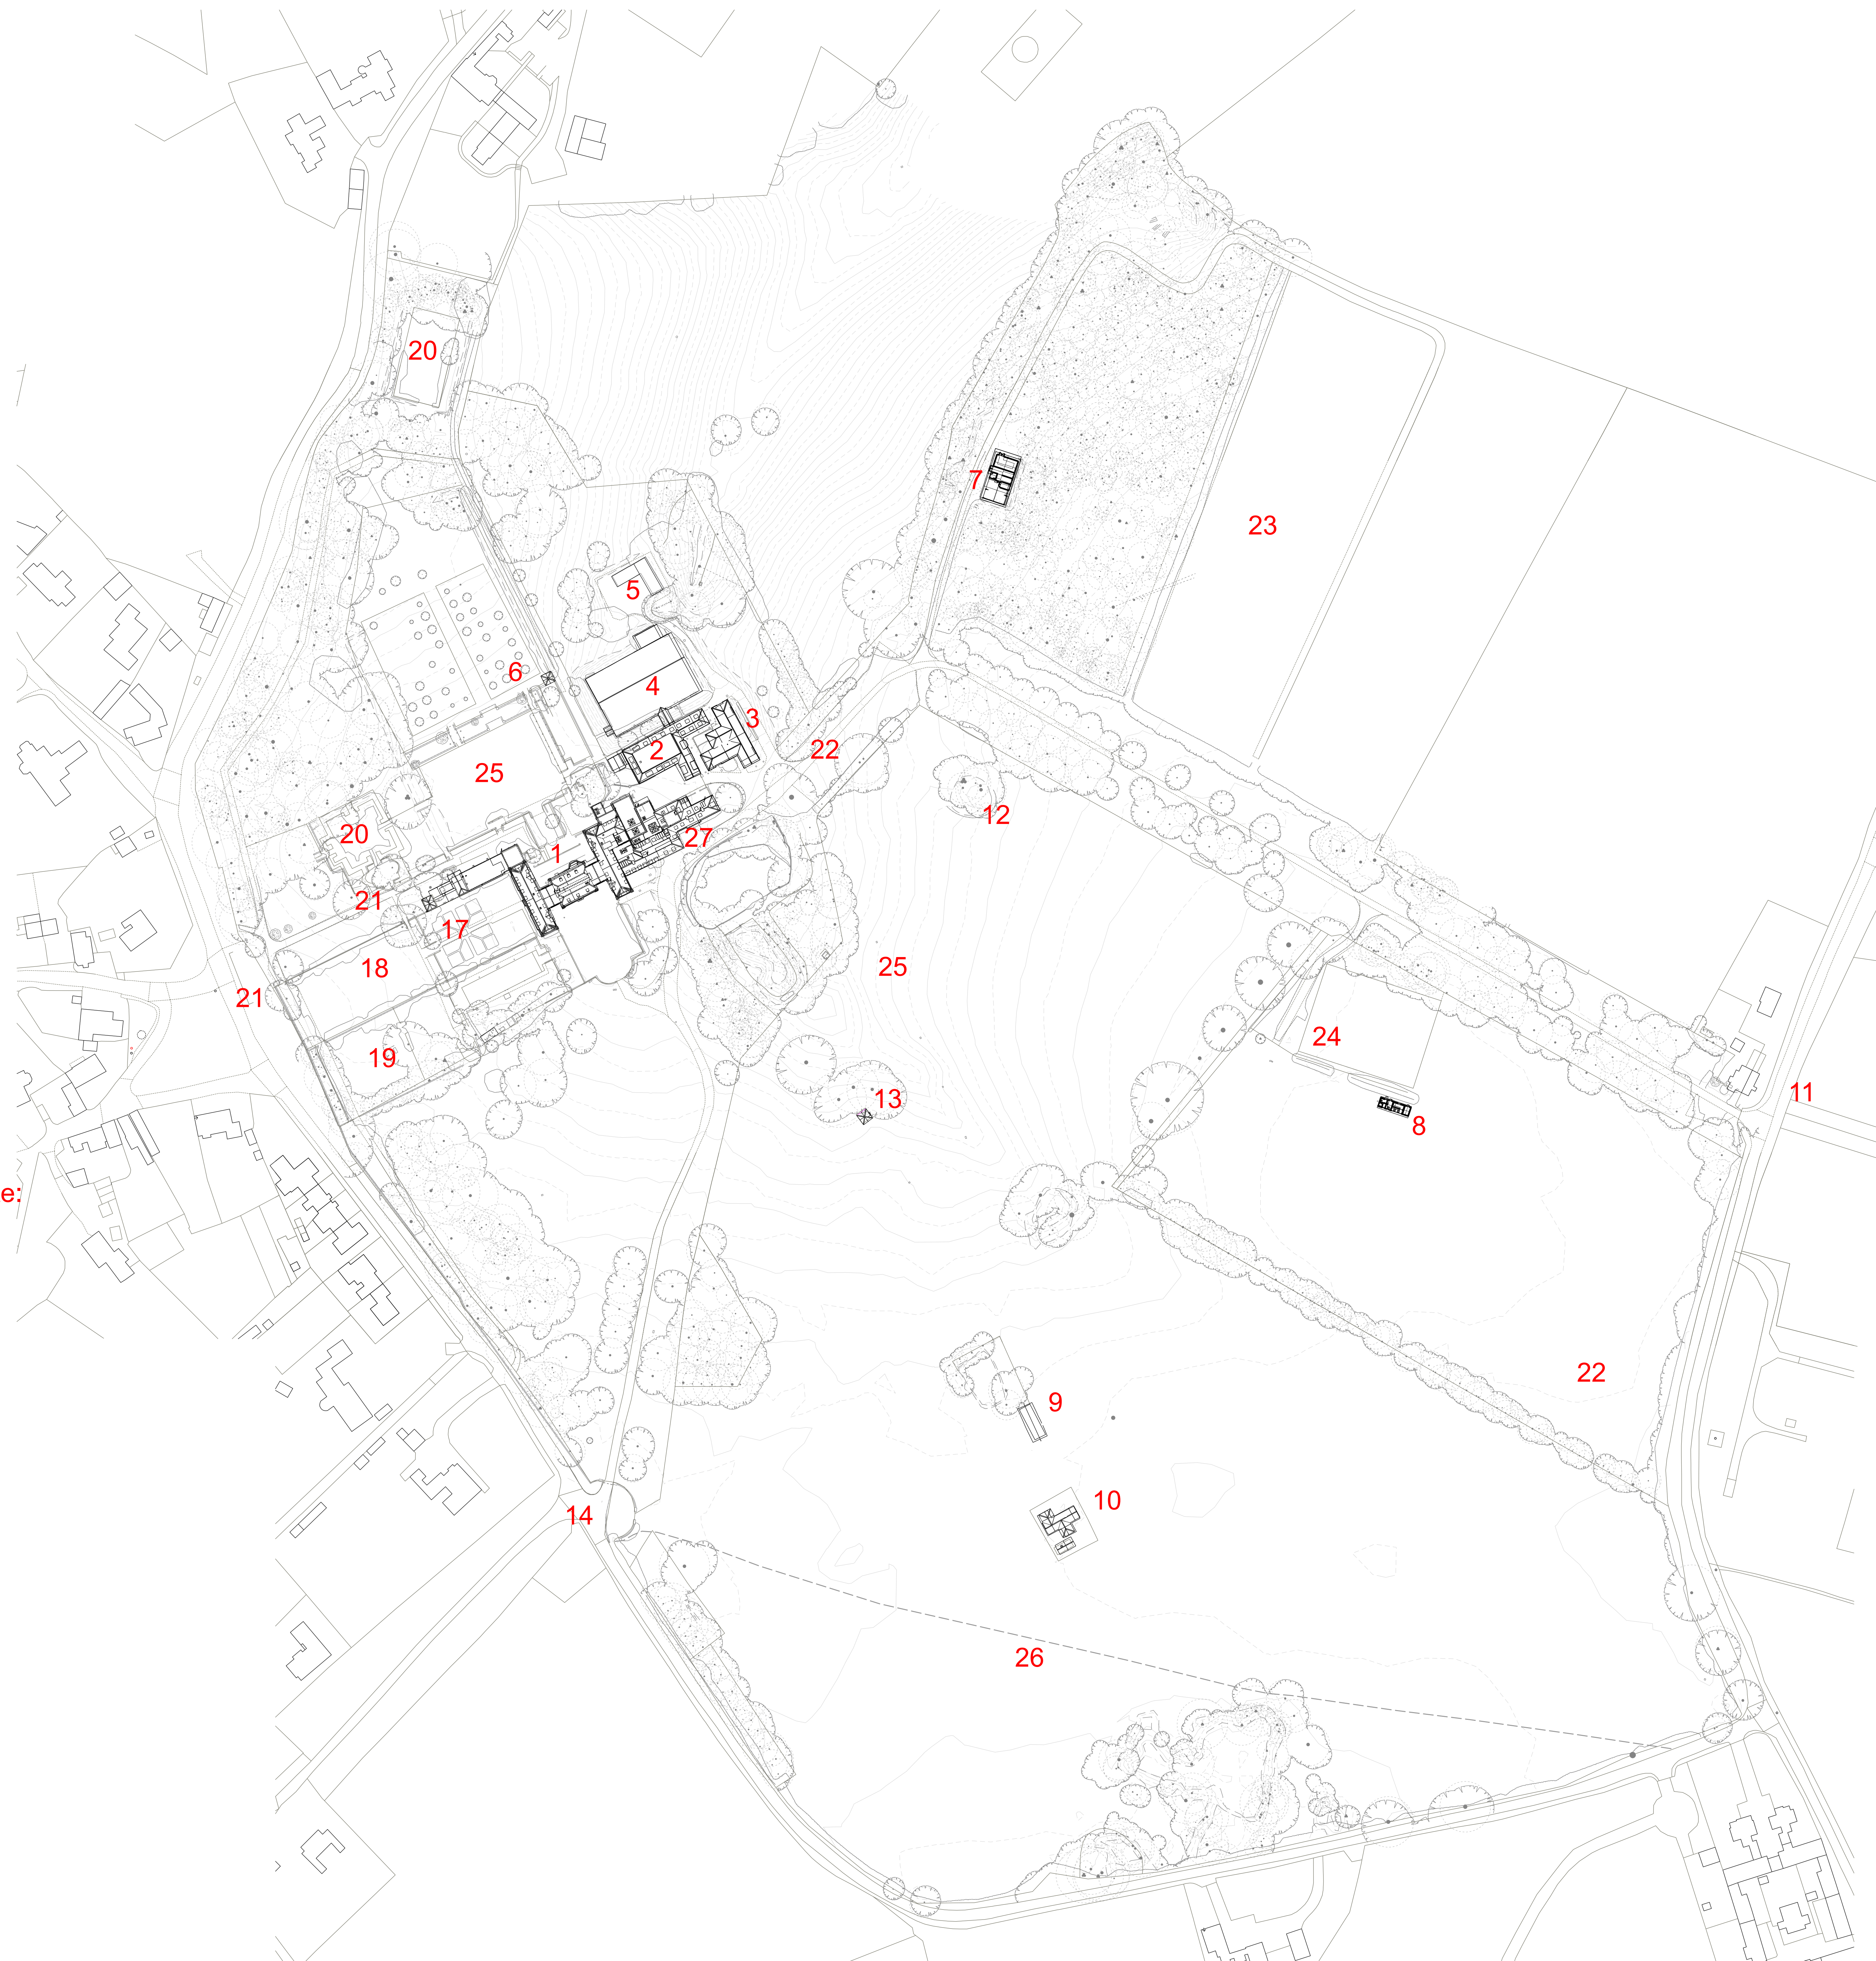


Buildings and Structures on site:

- 1. Main Building
- 2. Teaching Block
- 3. Science Block
- 4. Sports Hall
- 5. Stables
- 6. Belvedere
- 7. Summer House
- 8. Pavilion
- 9. Tank House
- 10. Pump House
- 11. Lodges and Lodge Gate
- 12. Ice House
- 13. Piggery
- 14. Park Wall
- 15. Paved Rose garden
- 16. Herbaceous Garden
- 17. Small Herbaceous Garden
- 18. Rose Garden
- 19. Magnolia Steps
- 20. North Tennis Court
- 21. Village Gate
- 22. Existing Parking
- 23. Summer House Plantation
- 24. East Tennis Court
- 25. Pergola Garden
- 26. Permissive Path

**DO NOT SCALE OFF THIS DRAWING
DO NOT SUBSTITUTE ANY OF THE PRODUCTS
OR MATERIALS.**

- 1. This is a planning drawing and is intended for this use only; it must not be used for construction.
- 2. All dimensions are in MM and should be checked on site prior to commencement of work; do not scale off this drawing.
- 3. This drawing is to be read in conjunction with all other relevant information.
- 3. Discrepancies between drawings and information to be referred to Architect without delay.

P02	Issued for Planning	25.06.24
P01	Preliminary Issue	17.06.24
Revision	Description	Date

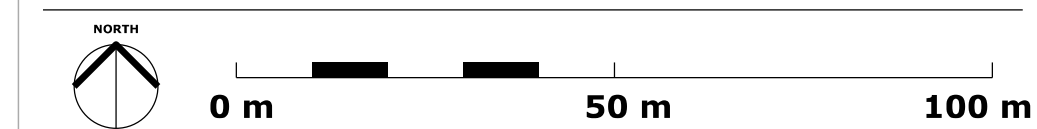

KAY PILSBURY THOMAS ARCHITECTS
SCULLABAL
HONEYLANDS RADWINTER SAFFRON WALDEN ESSEX
CB10 2TJ | 01799 599208 | info@kpt.co.uk | kpt.co.uk

Client
The Door UK Ltd

Project
Temple Dinsley
Preston, Hitchin, Hertfordshire,
SG4 7RT

Drawing title
Existing Site Plan

Purpose of issue
Planning

Job no. Status Scale @ A0
641 S0 1:1000

Checked by
ST

Date Revision
28.03.24 P02

Drawing number
641-KS-03-XX-DR-A-00001