


Site plan of NHDC's freehold recreation ground (area shaded pink and yellow & edged blue)

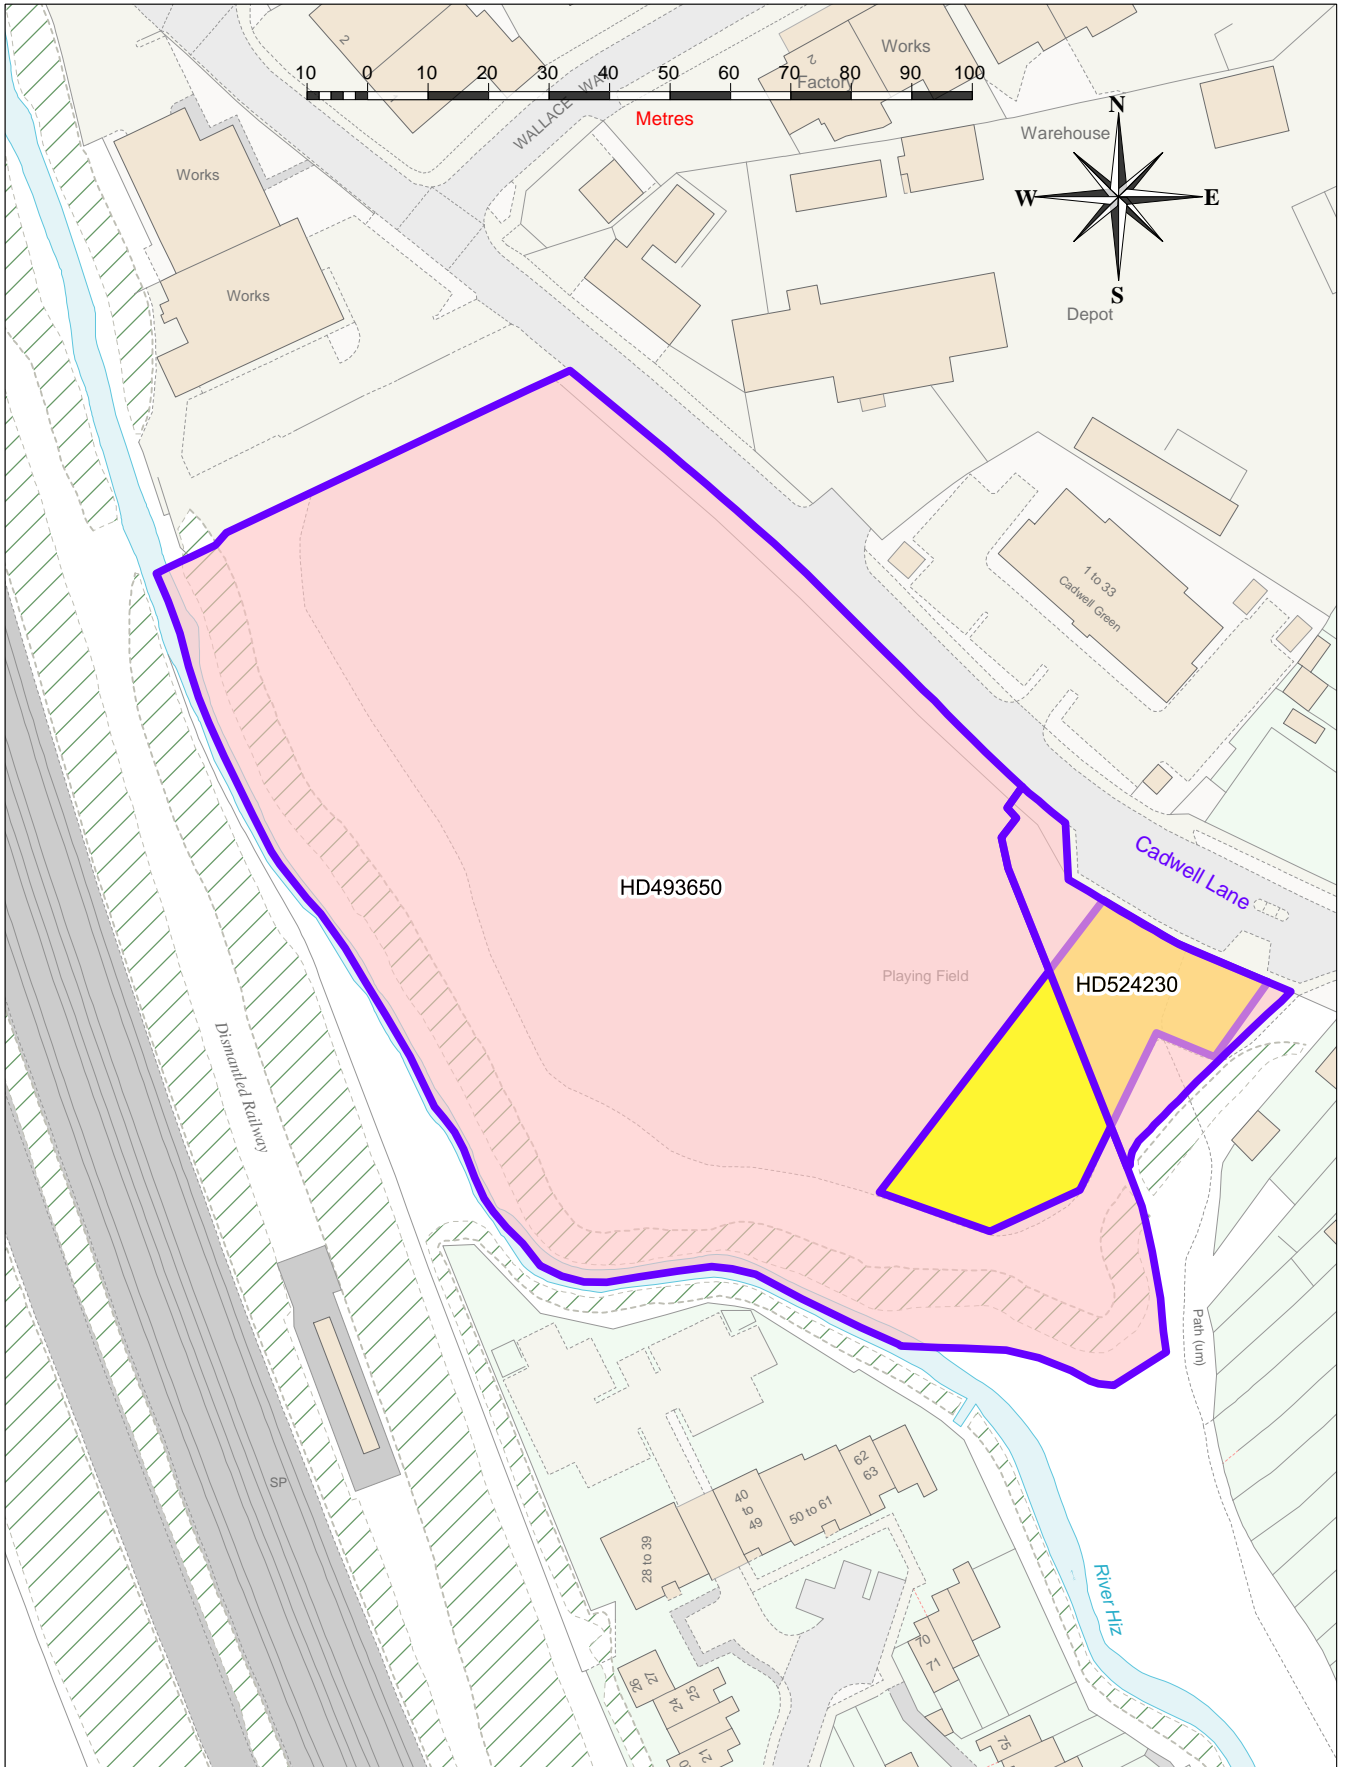

Scale: 1:1250
Date: 22:12:20

