

NOTES / REVISIONS

This drawing must not be scaled. All dimensions to be checked on site by the Contractor and any discrepancies to be reported back to the Architect / C.A. before work commences.

KEY:


- DG44 Door number in Base Scheme
- DG52 Door number in Option 1 Scheme
- AG007 Existing room number
- G-007 New room number

FOR ELECTRICAL SPECIFICATION REFER TO BRM 07774/NHDC-RPS-00-AA-ETD
 FOR MECHANICAL SPECIFICATION REFER TO BRM 07774/NHDC-RPS-00-AA-MTD
 FOR LIFTS SPECIFICATION REFER TO N10076

shaded areas to remain as existing layout in this Option

KEY

- EXG PARTITION RETAINED
- EXG PARTITION REMOVED
- NEW PLASTERBOARD PARTITION
- DG12 DOOR NUMBER
- DG12 DETAIL REFERENCE DRAWING NUMBER
- 600X600mm EXTRACT GRILLE
- VENTILATION GRILLE
- COOLPHASE CEILING DIFFUSER
- CEILING SWIRL DIFFUSER
- 600X600 RECESSED LED REFLECTOR
- 300X300mm EXTRACT GRILLE
- SUPPLY AIR DIFFUSER
- SUSPENDED LUMINARIES
- SURFACE MOUNTED 600mm DIA LUMINARIES
- RECESSED 150mm DIA DOWNLIGHT
- SMOKE DETECTOR/SOUNDER
- FIRE ALARM
- HEAT DETECTOR

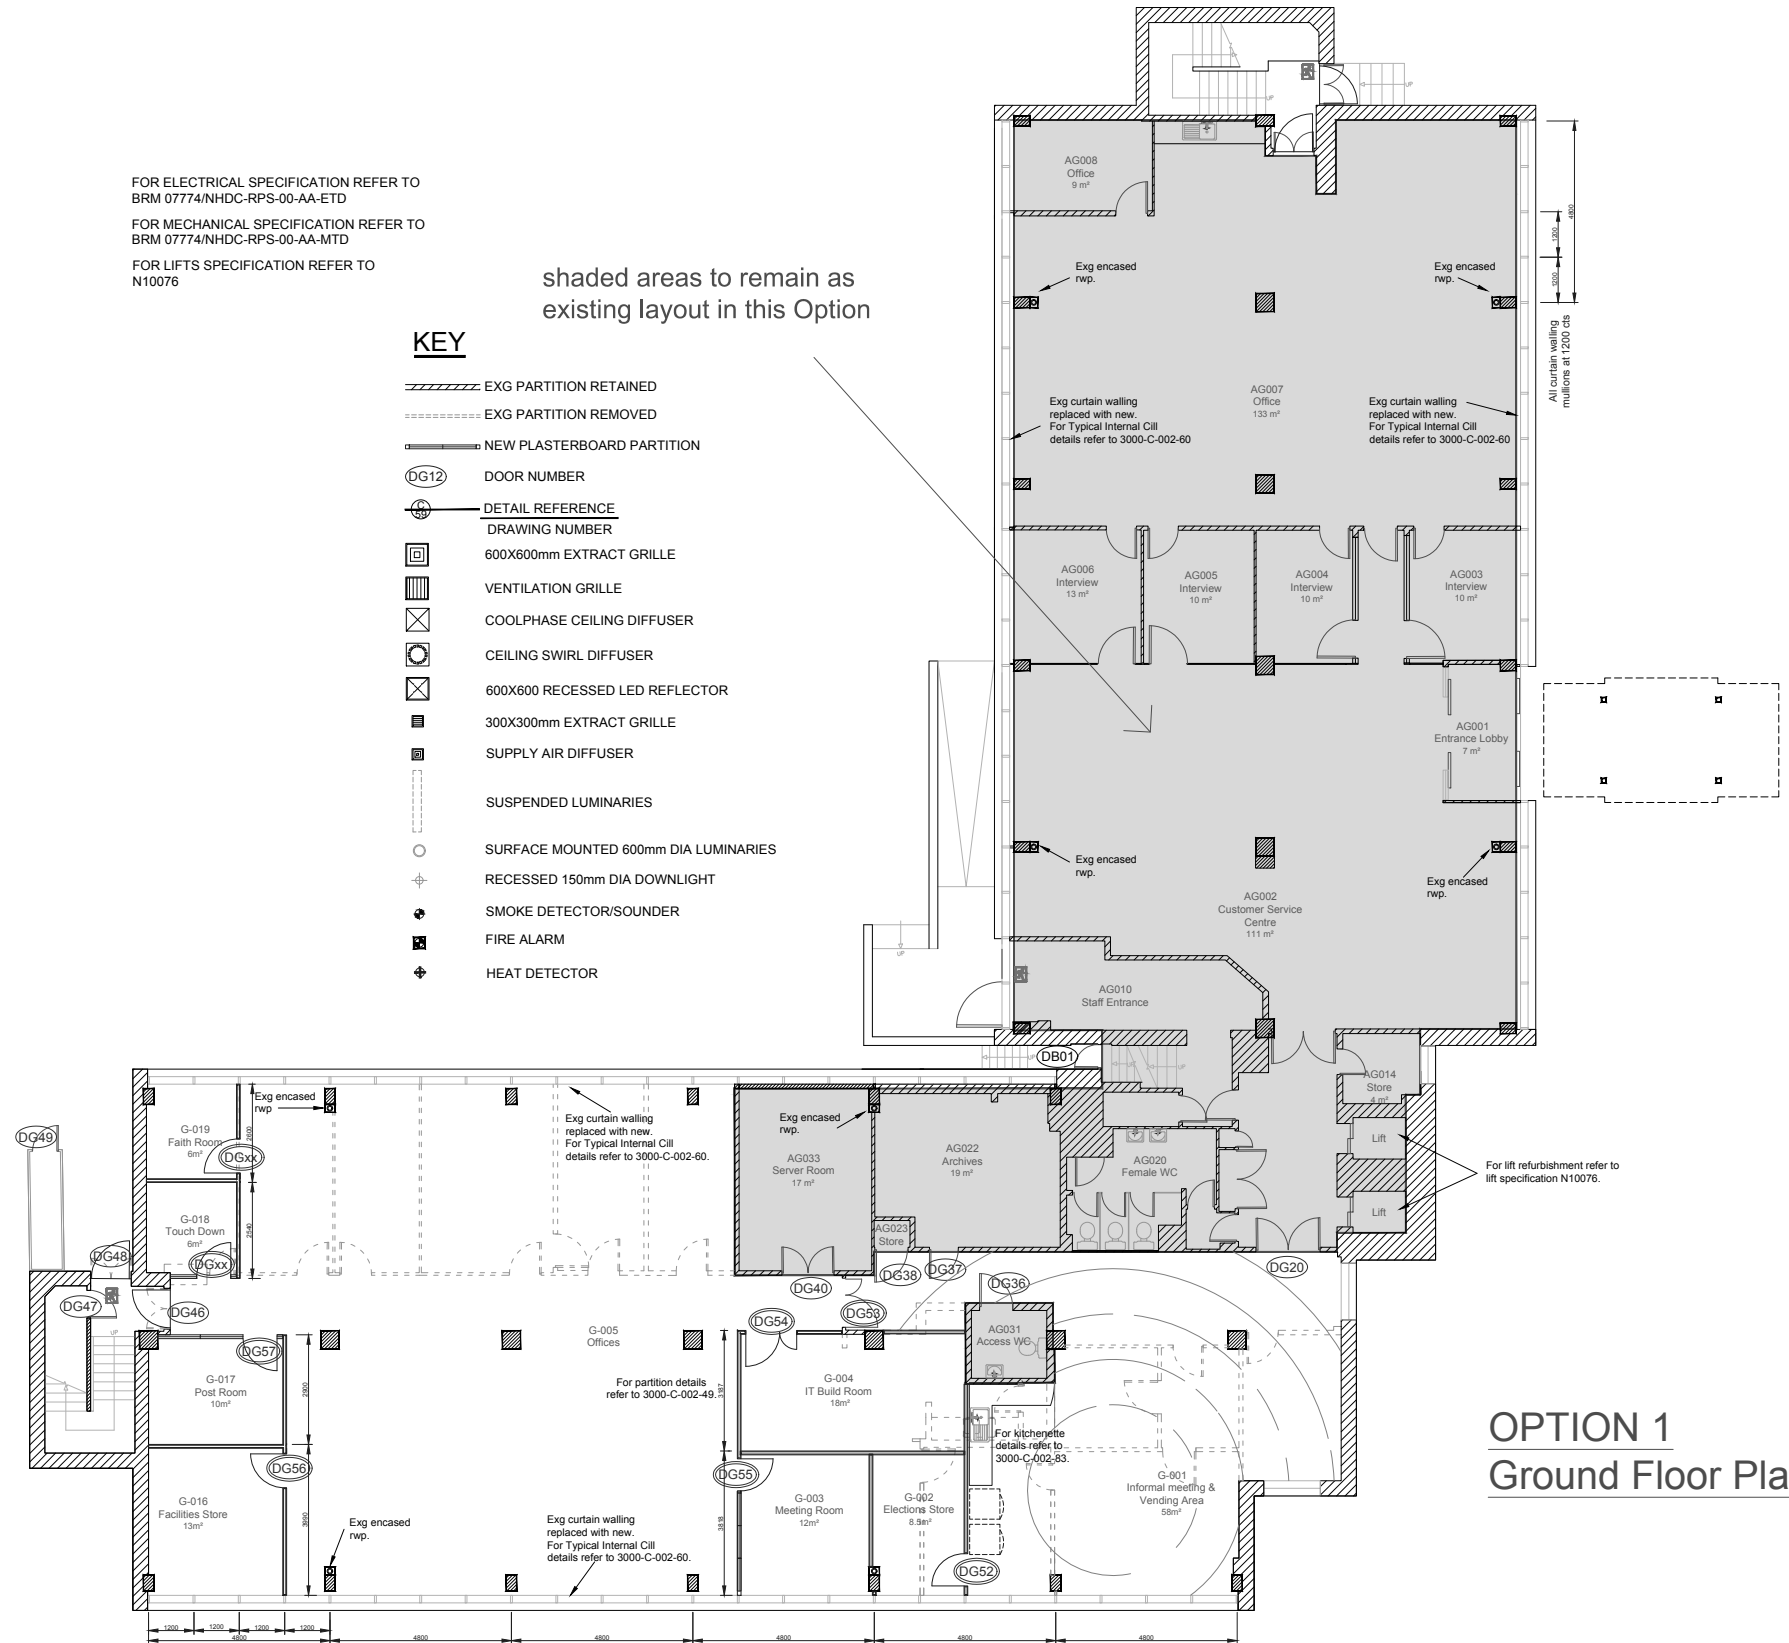

OPTION 1
Ground Floor Plan

A - 26May16 - Rooms & notes added - PDW

no:	Revision	Date:

STEVENAGE BOROUGH COUNCIL
 Keith Brown BSc Dip Arch
 Head of Property & Estates Services,
 Daneshill House,
 Stevenage,
 Herts, SG1 1HN.
 Telephone: (01438) 242242

PROJECT: REFURBISHMENT OF COUNCIL OFFICES, GERNON ROAD LETCHWORTH GARDEN CITY
 FOR NORTH HERTFORDSHIRE DISTRICT COUNCIL

DRAWING: OPTION 1 PROPOSED GROUND FLOOR PLAN

DRAWN BY: PDW	CHECKED:
------------------	----------

DATE: 09-Mar-2016

SCALE: 1:100 @ A1

DRAWING NUMBER: 3000-C-002-80 A