




1. PROFILED SHEET ROOFING
2. PAINTED BRICKWORK
3. PAINTED METAL WINDOWS
4. PAINTED TIMBER DOORS
5. FELT FLAT ROOF

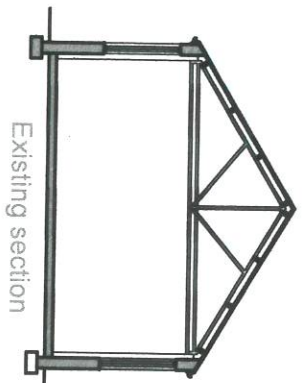


Existing section

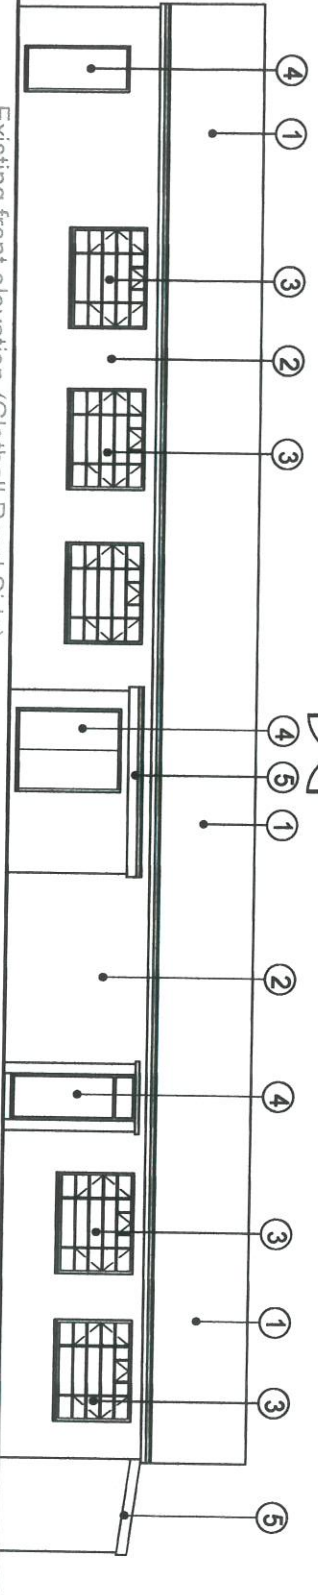

Existing front elevation (Clothall Road Side)

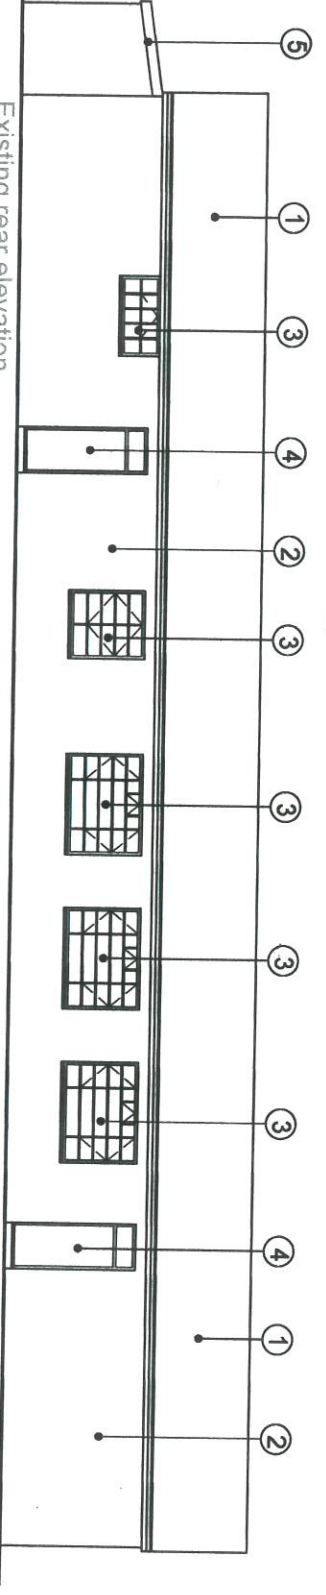



Existing rear elevation

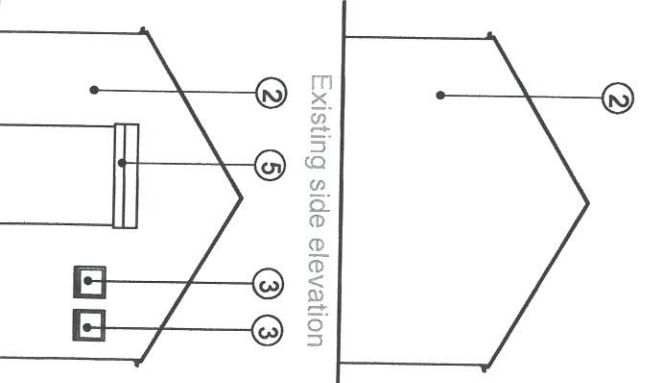

Existing side elevation


Existing side elevation


X

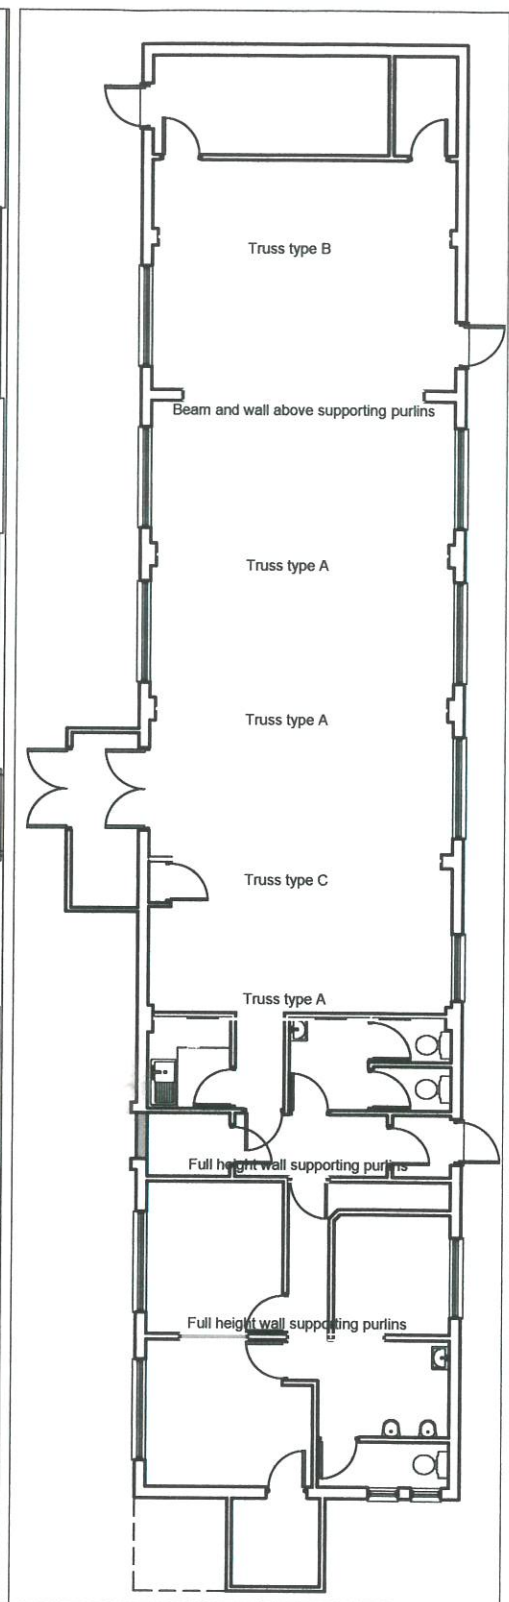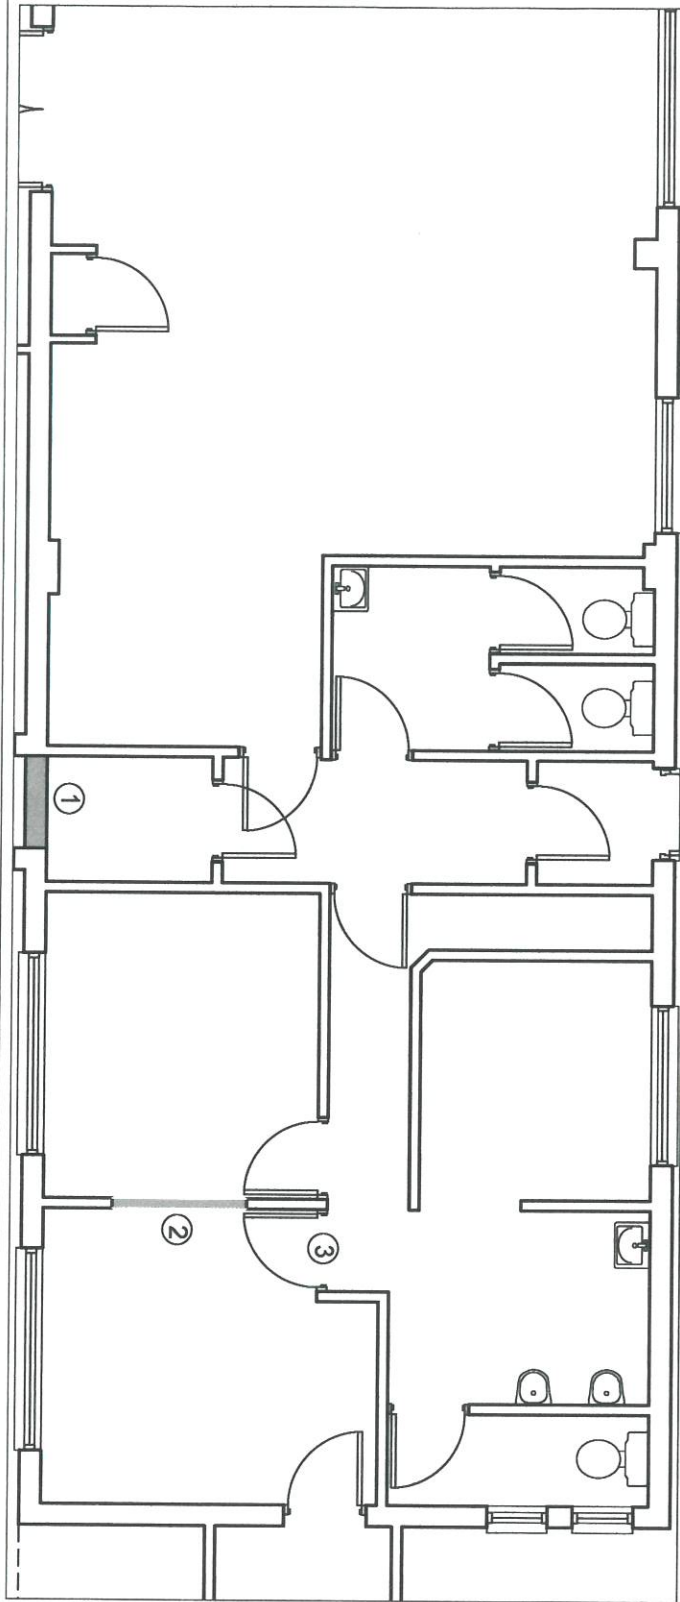


1. REMOVE EXISTING DOOR AND BRICK UP OPENING WITH PAINTED ZISIM COMMON BRICKWORK
2. BRICK UP OPENING WITH 100mm BLOCKWORK
3. RE-OPEN OLD DOORWAY AND PROVIDE NEW DOOR

1. REMOVE EXISTING DOOR AND BRICK UP OPENING WITH PAINTED 215MM COMMON BRICKWORK
2. BLOCK UP OPENING WITH 100mm BLOCKWORK
3. RE-OPEN OLD DOORWAY AND PROVIDE NEW DOOR

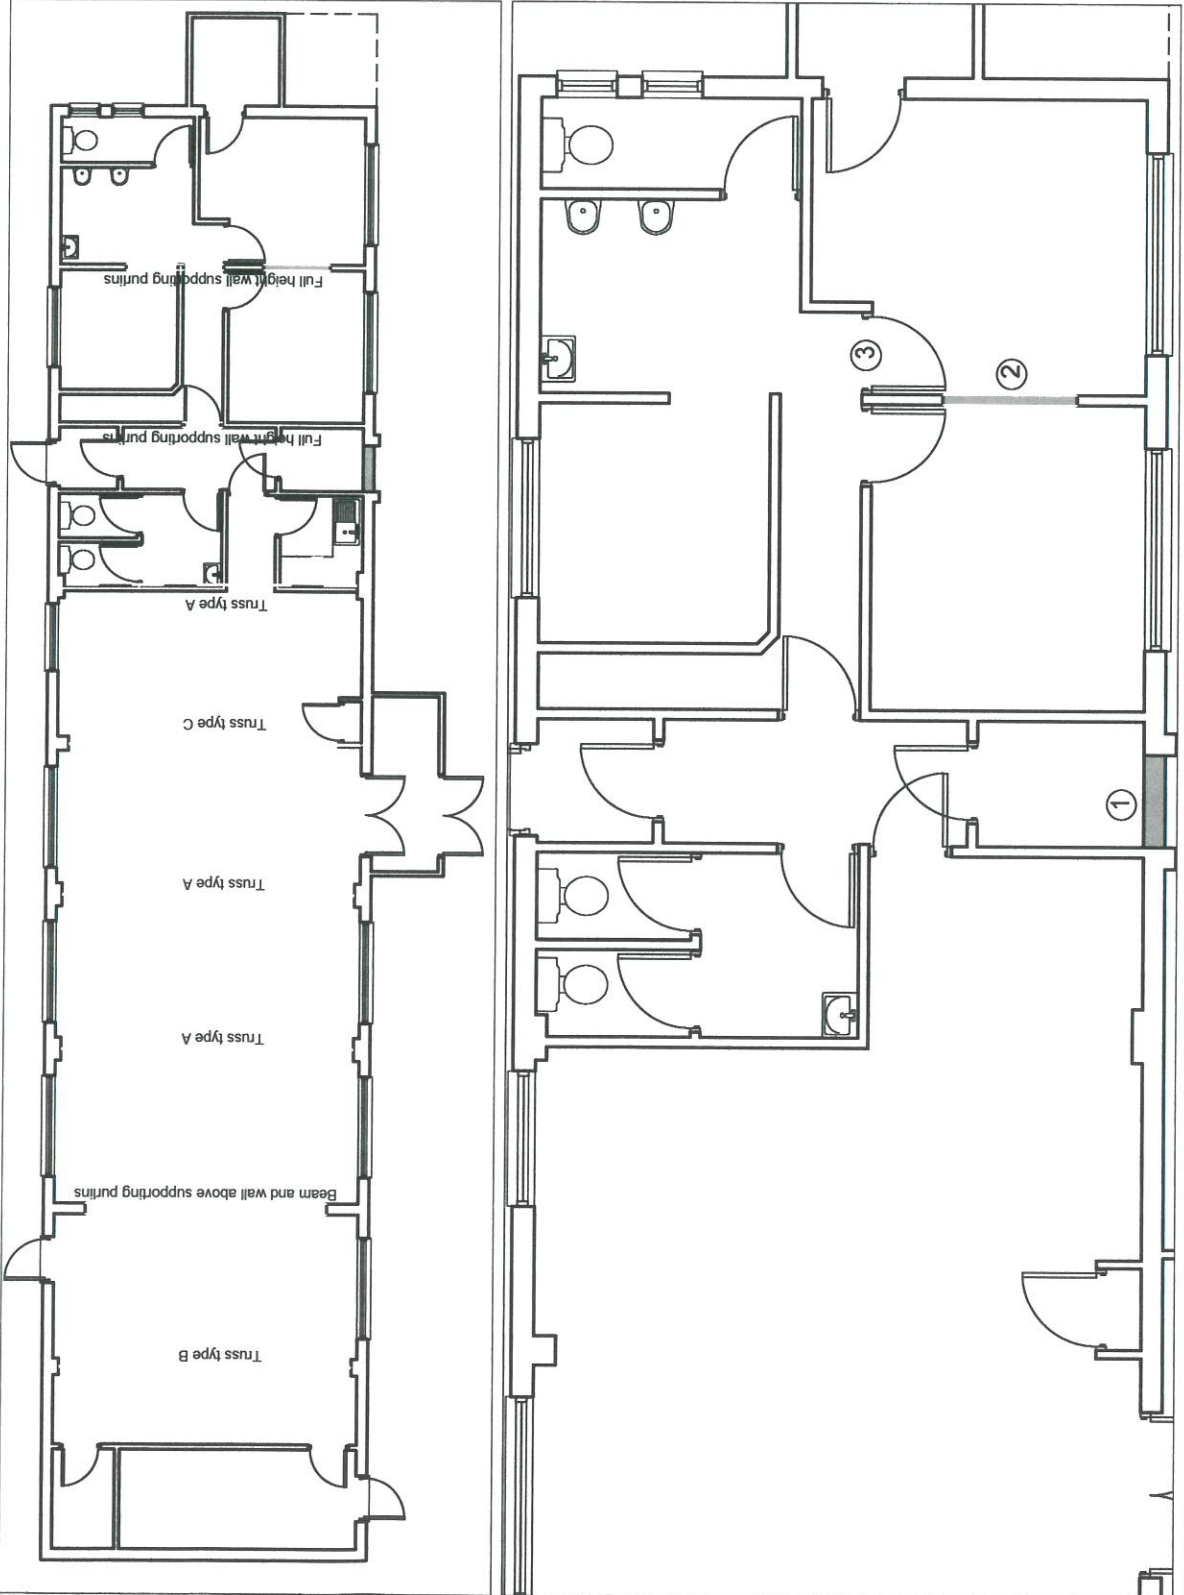


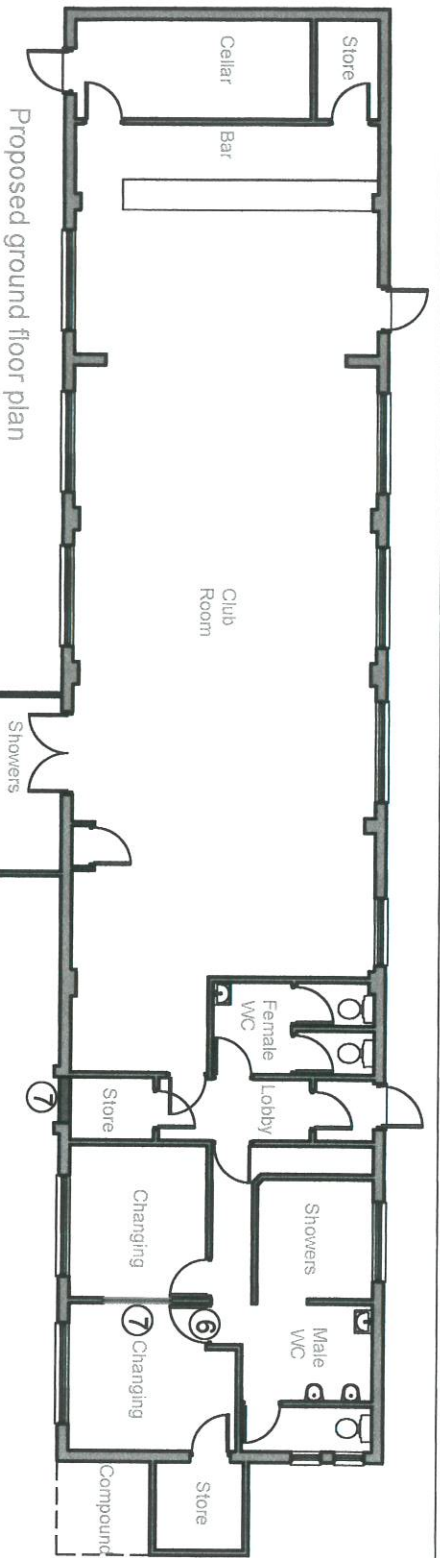


1. KINGSPAN 115mm KS100DRW GRAPHITE U VALUE 0.18
OR TATA STEEL 120mm TRISOMET GRAPHITE U VALUE 0.16
2. PAINTED BRICKWORK
3. PAINTED METAL WINDOWS
4. PAINTED TIMBER DOORS
5. FELT FLAT ROOF
6. NEW DOOR
7. DOOR / OPENING BLOCKED UP

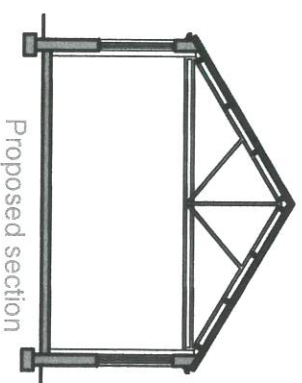


Proposed section

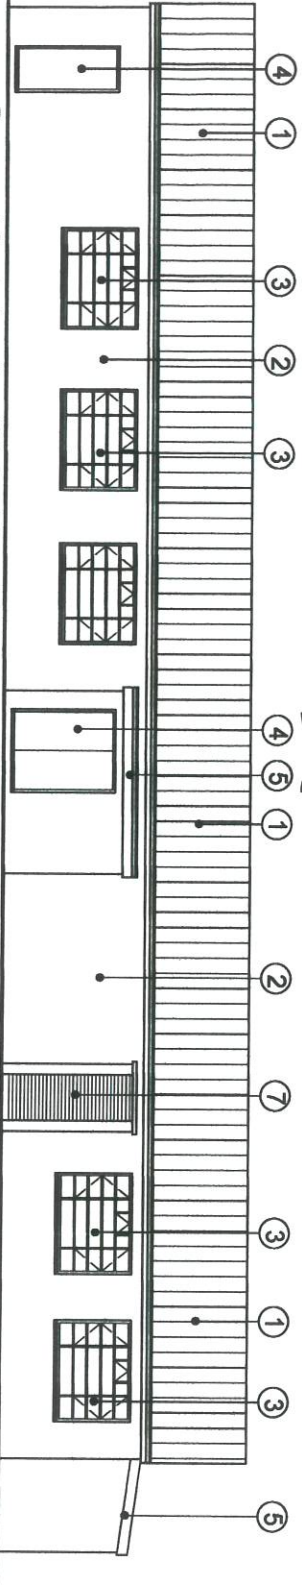

Proposed front elevation (Clothall Road Side)

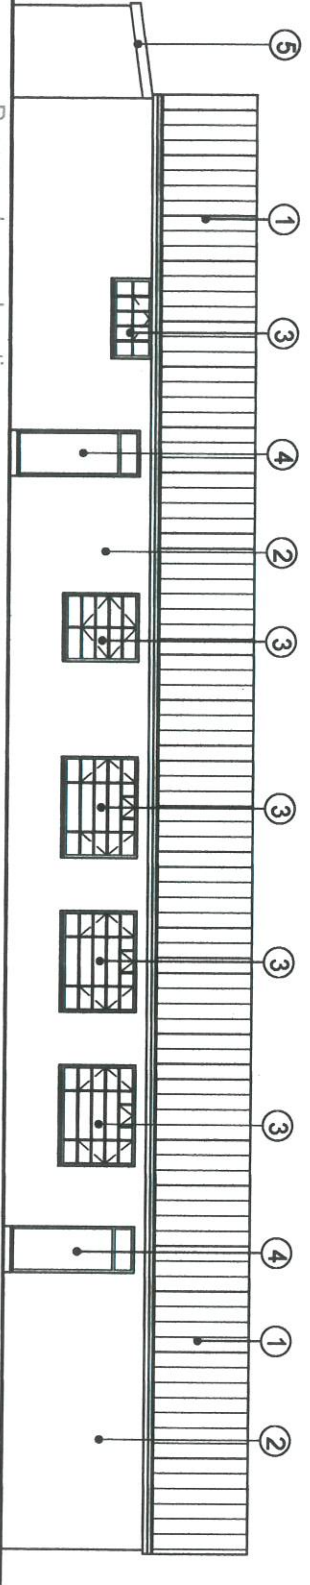

Proposed rear elevation

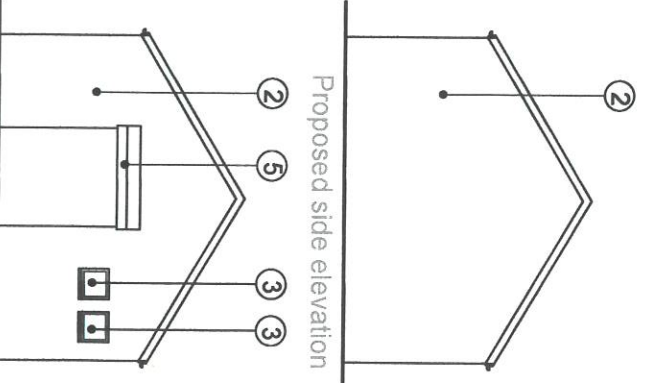

Proposed side elevation

Proposed side elevation


E **X**tending Solutions
 Darryl Parry - Chartered Architectural Technologist
 Tel 07974305668 : Email darrylparry@outlook.com

MC/19/02/L2b


1:100@A3

Jan 2019


Proposed floor plan, elevation and section
 The Pavillion Clothall Road Baldock SG7 6PE

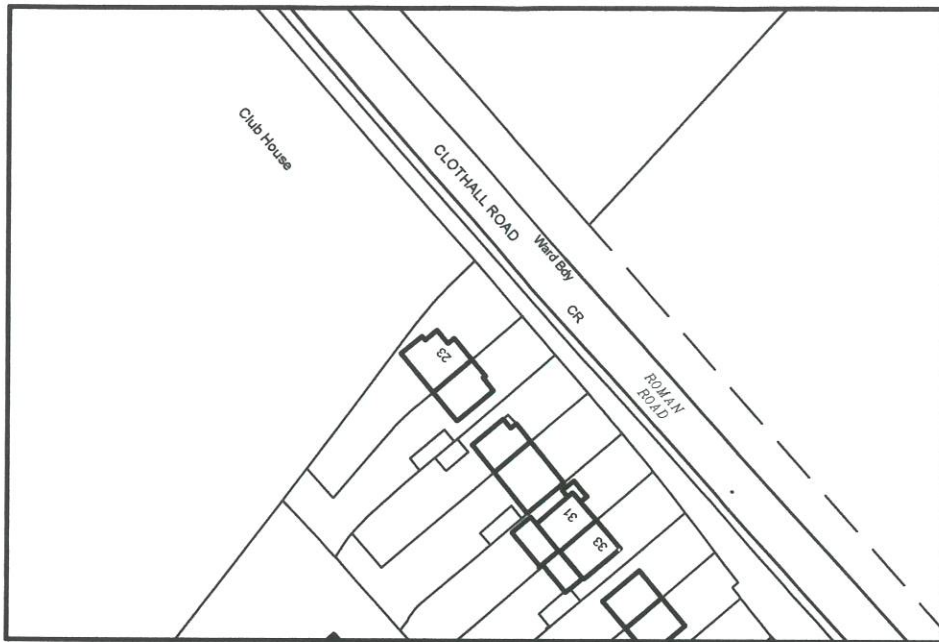

LOCATION PLAN SCALE 1:1250 @ A4

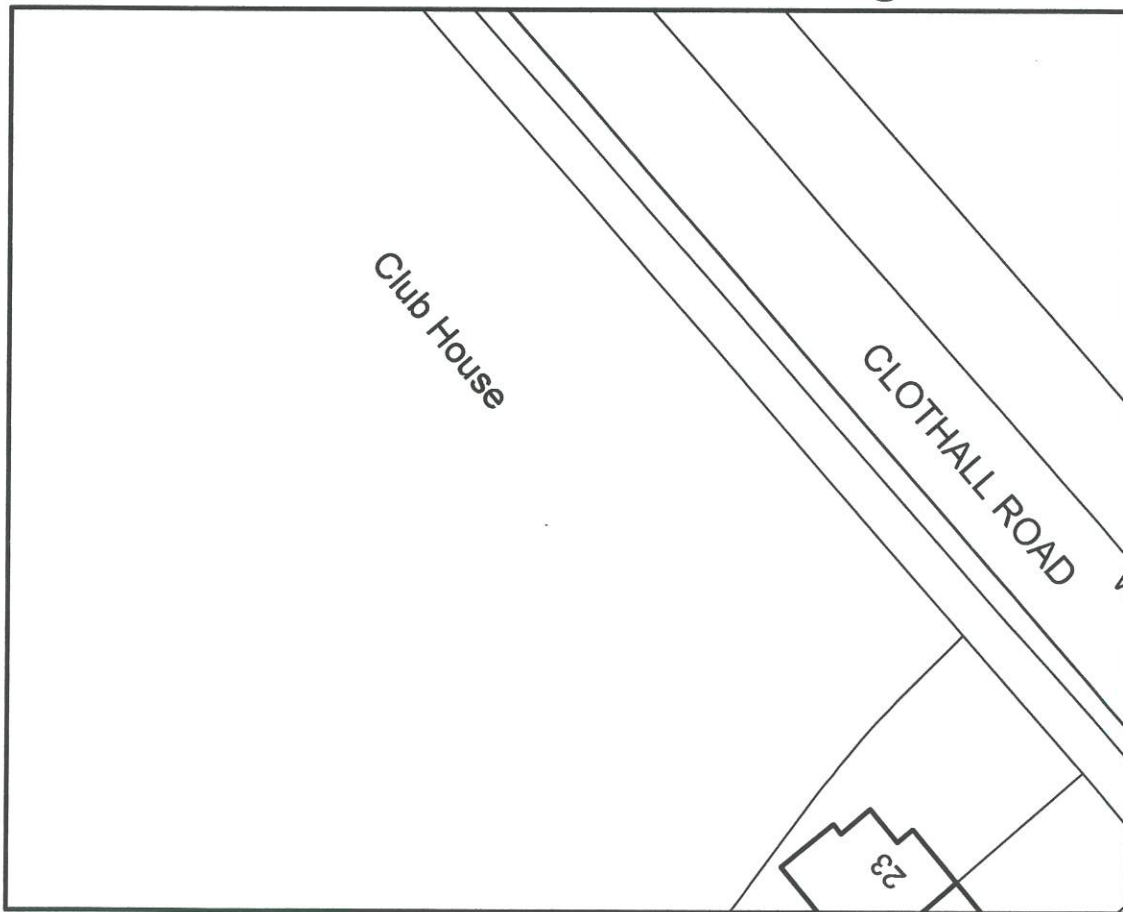

BLOCK PLAN SCALE 1:500 @ A4

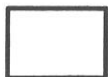

EXISTING BUILDINGS

SITE AREA

