


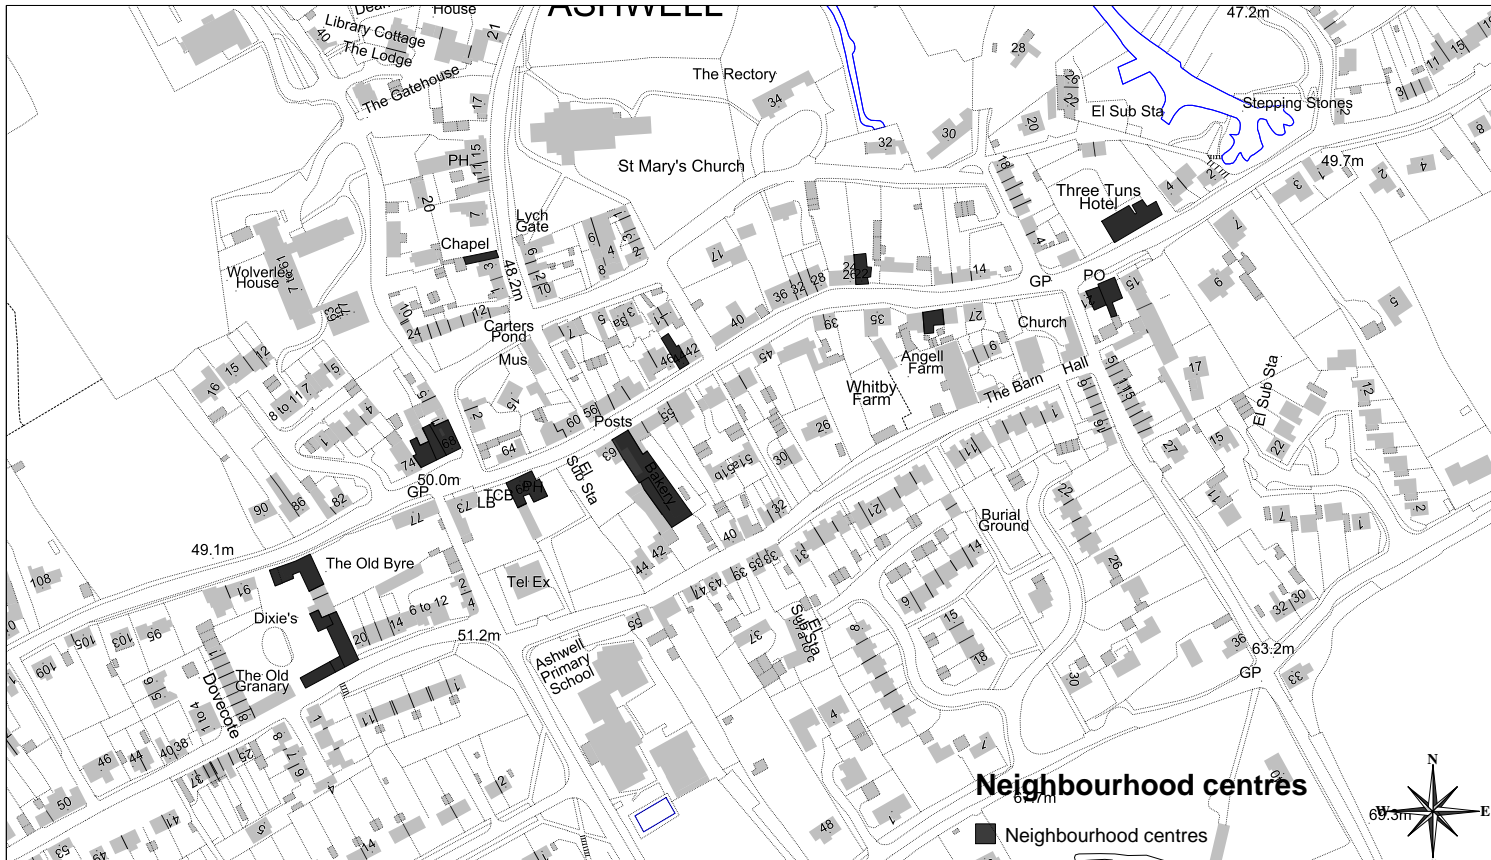

Ashwell Village Centre



Scale: 1:2500
Date: 24:10:14



Codicote Village Centre



Scale: 1:2500
Date: 24:10:14




Great Ashby Neighbourhood Centre



St Nicholas Park (Recreation Ground)
Neighbourhood centres

■ Neighbourhood centres

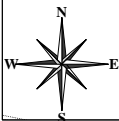

Scale: 1:2500
Date: 24:10:14





Jackmans Neighbourhood Centre



Scale: 1:1000
Date: 24:10:14






Knebworth Village Centre



Scale: 1:2500
Date: 24.10.14

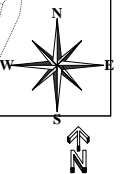

The Grange Neighbourhood Centre




Scale: 1:2500
Date: 24:10:14





Grove Road Neighbourhood Centre

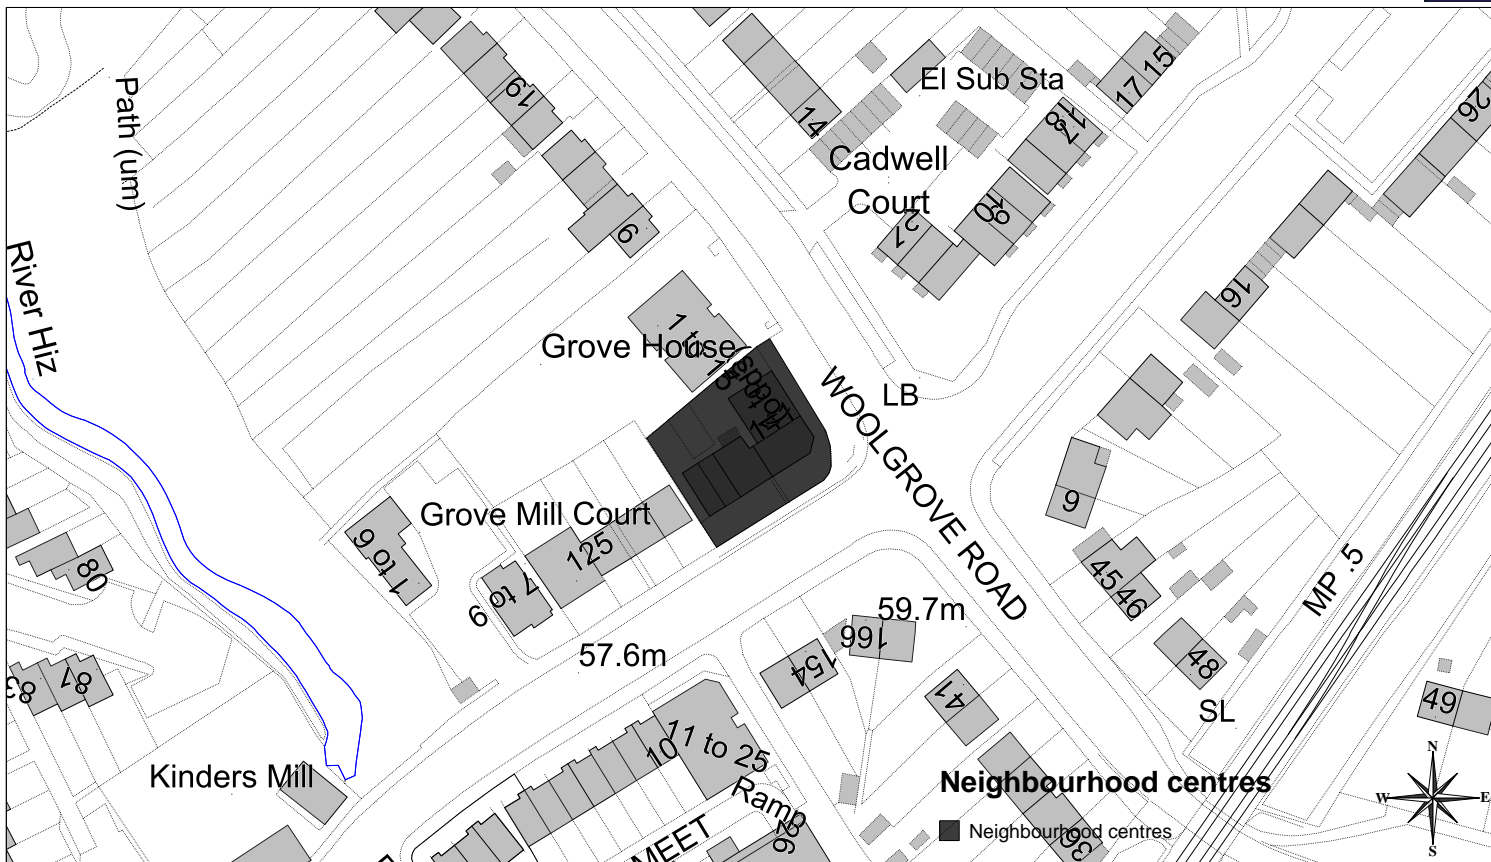

Scale: 1:1000
Date: 24:10:14





Nightingale Road Neighbourhood Centre




Scale: 1:1000
Date: 24:10:14





Ninesprings Neighbourhood Centre

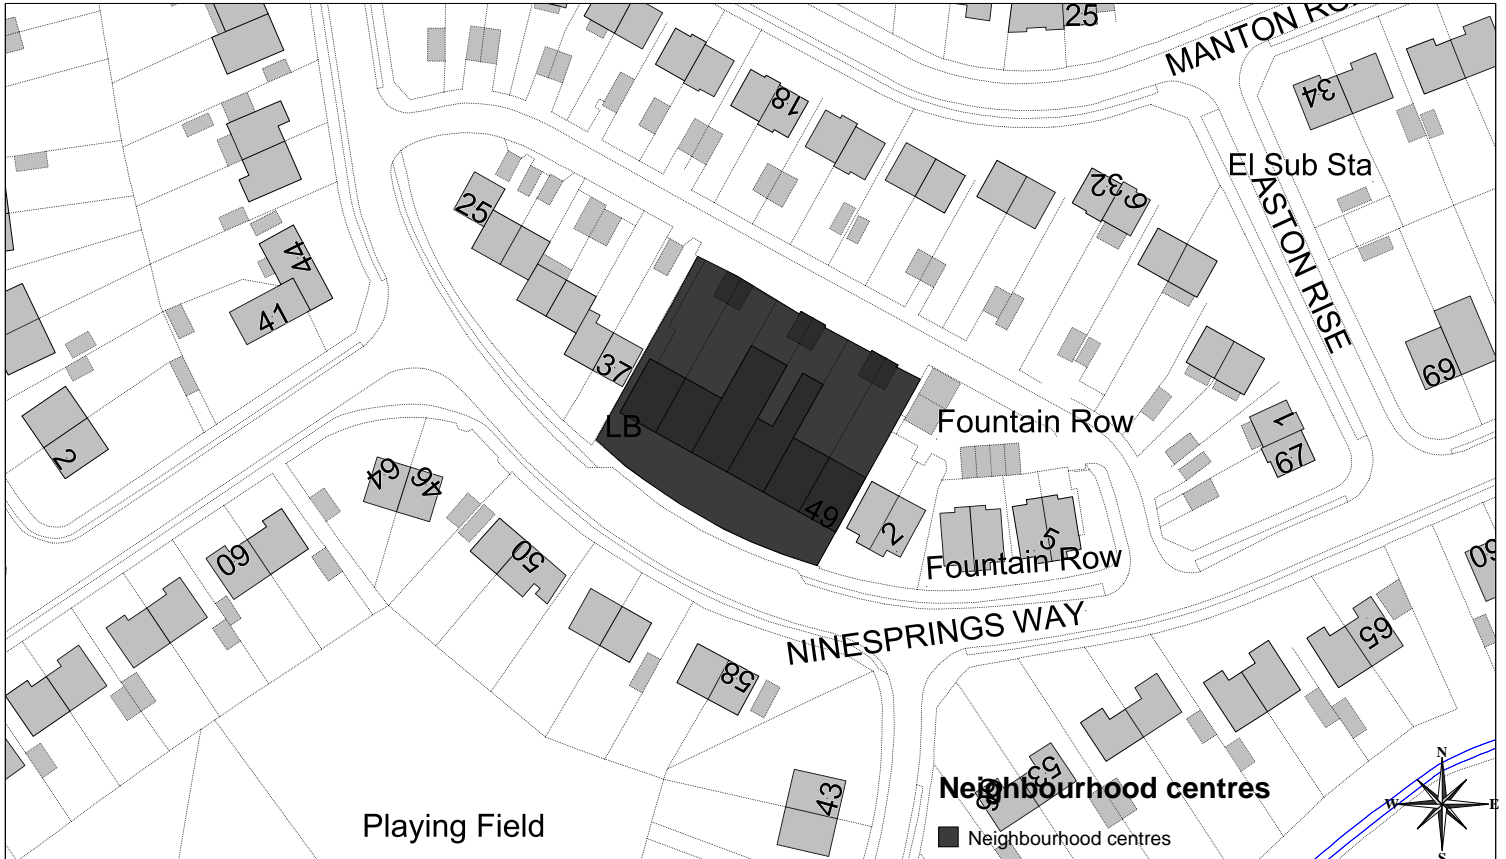

Scale: 1:1000
Date: 24:10:14



Redhill Road Neighbourhood Centre




Scale: 1:1000
Date: 24:10:14





Walsworth (Cambridge Road) Neighbourhood Centre

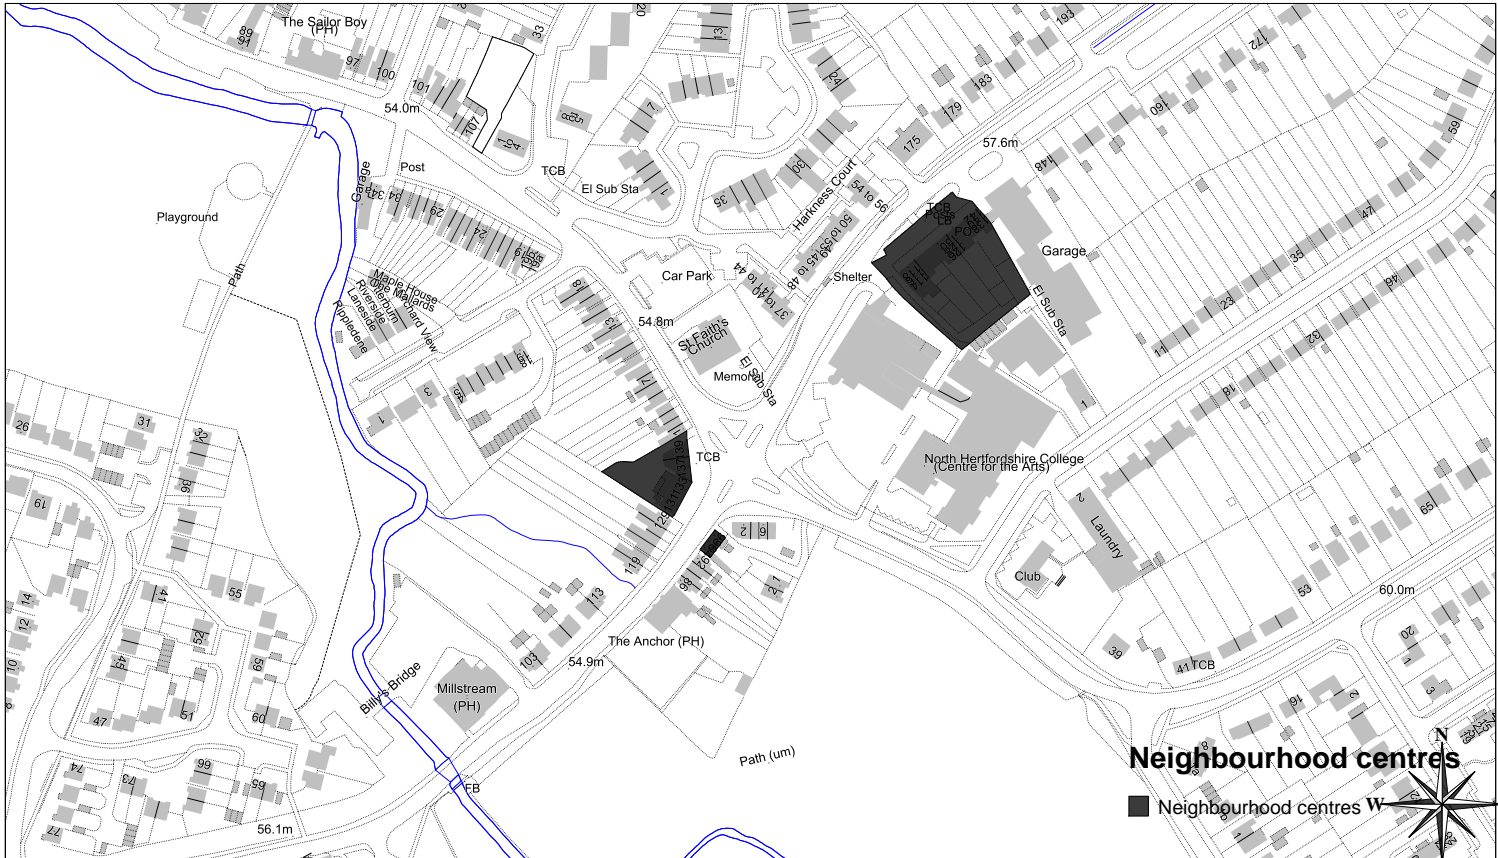

Scale: 1:2500
Date: 24:10:14



Walsworth Road Neighbourhood Centre




Scale: 1:2500
Date: 24:10:14





Westmill (John Barker Place) Neighbourhood Centre

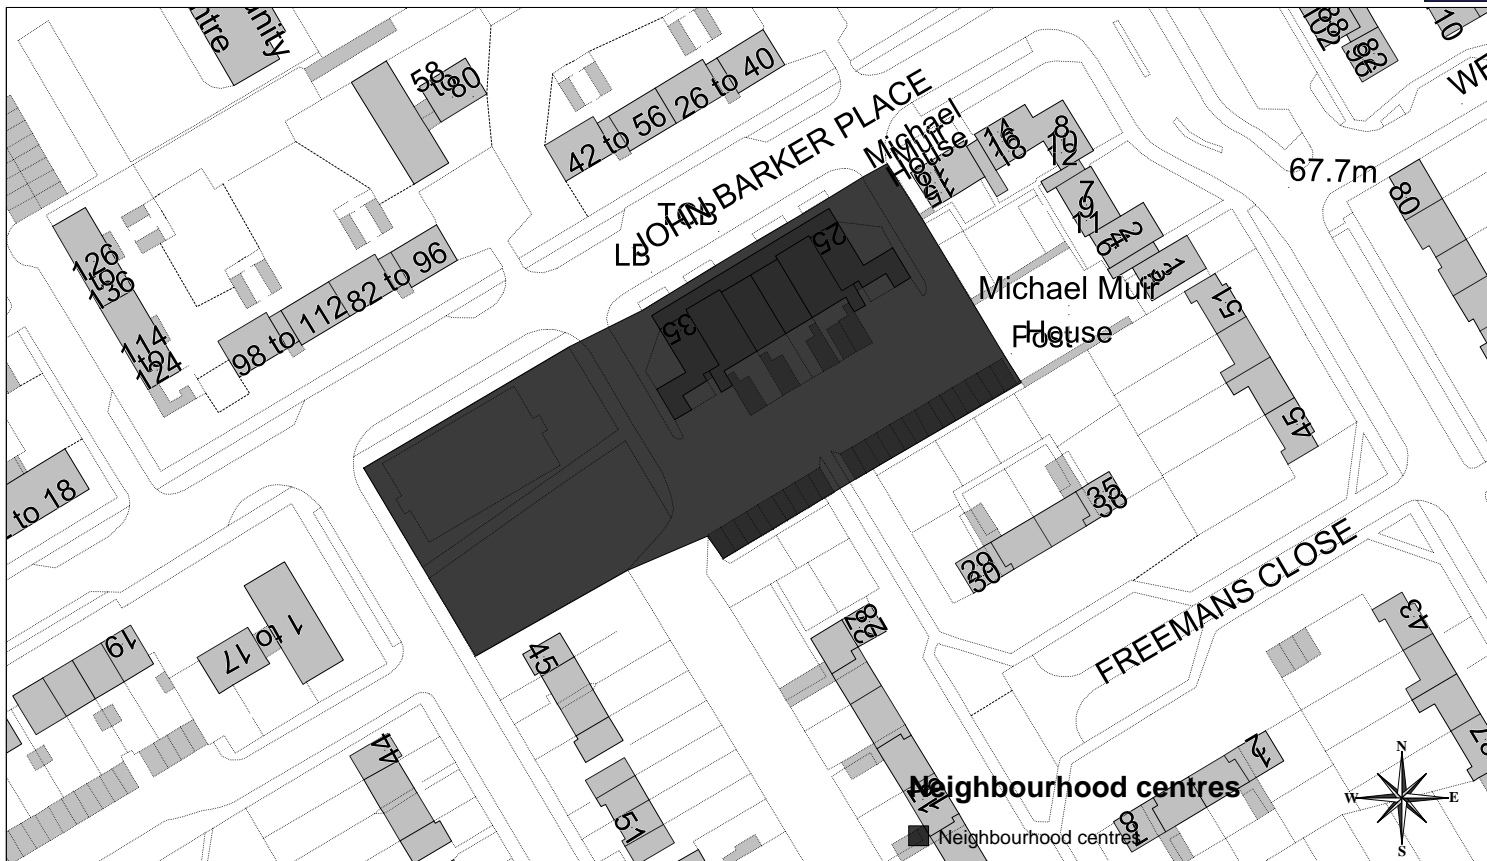

Scale: 1:1000
Date: 24:10:14

