



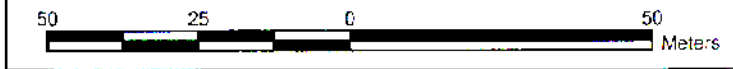

North Hertfordshire District Council
 Council Offices
 Gernon Road, Letchworth
 Hertfordshire, SG6 3JF

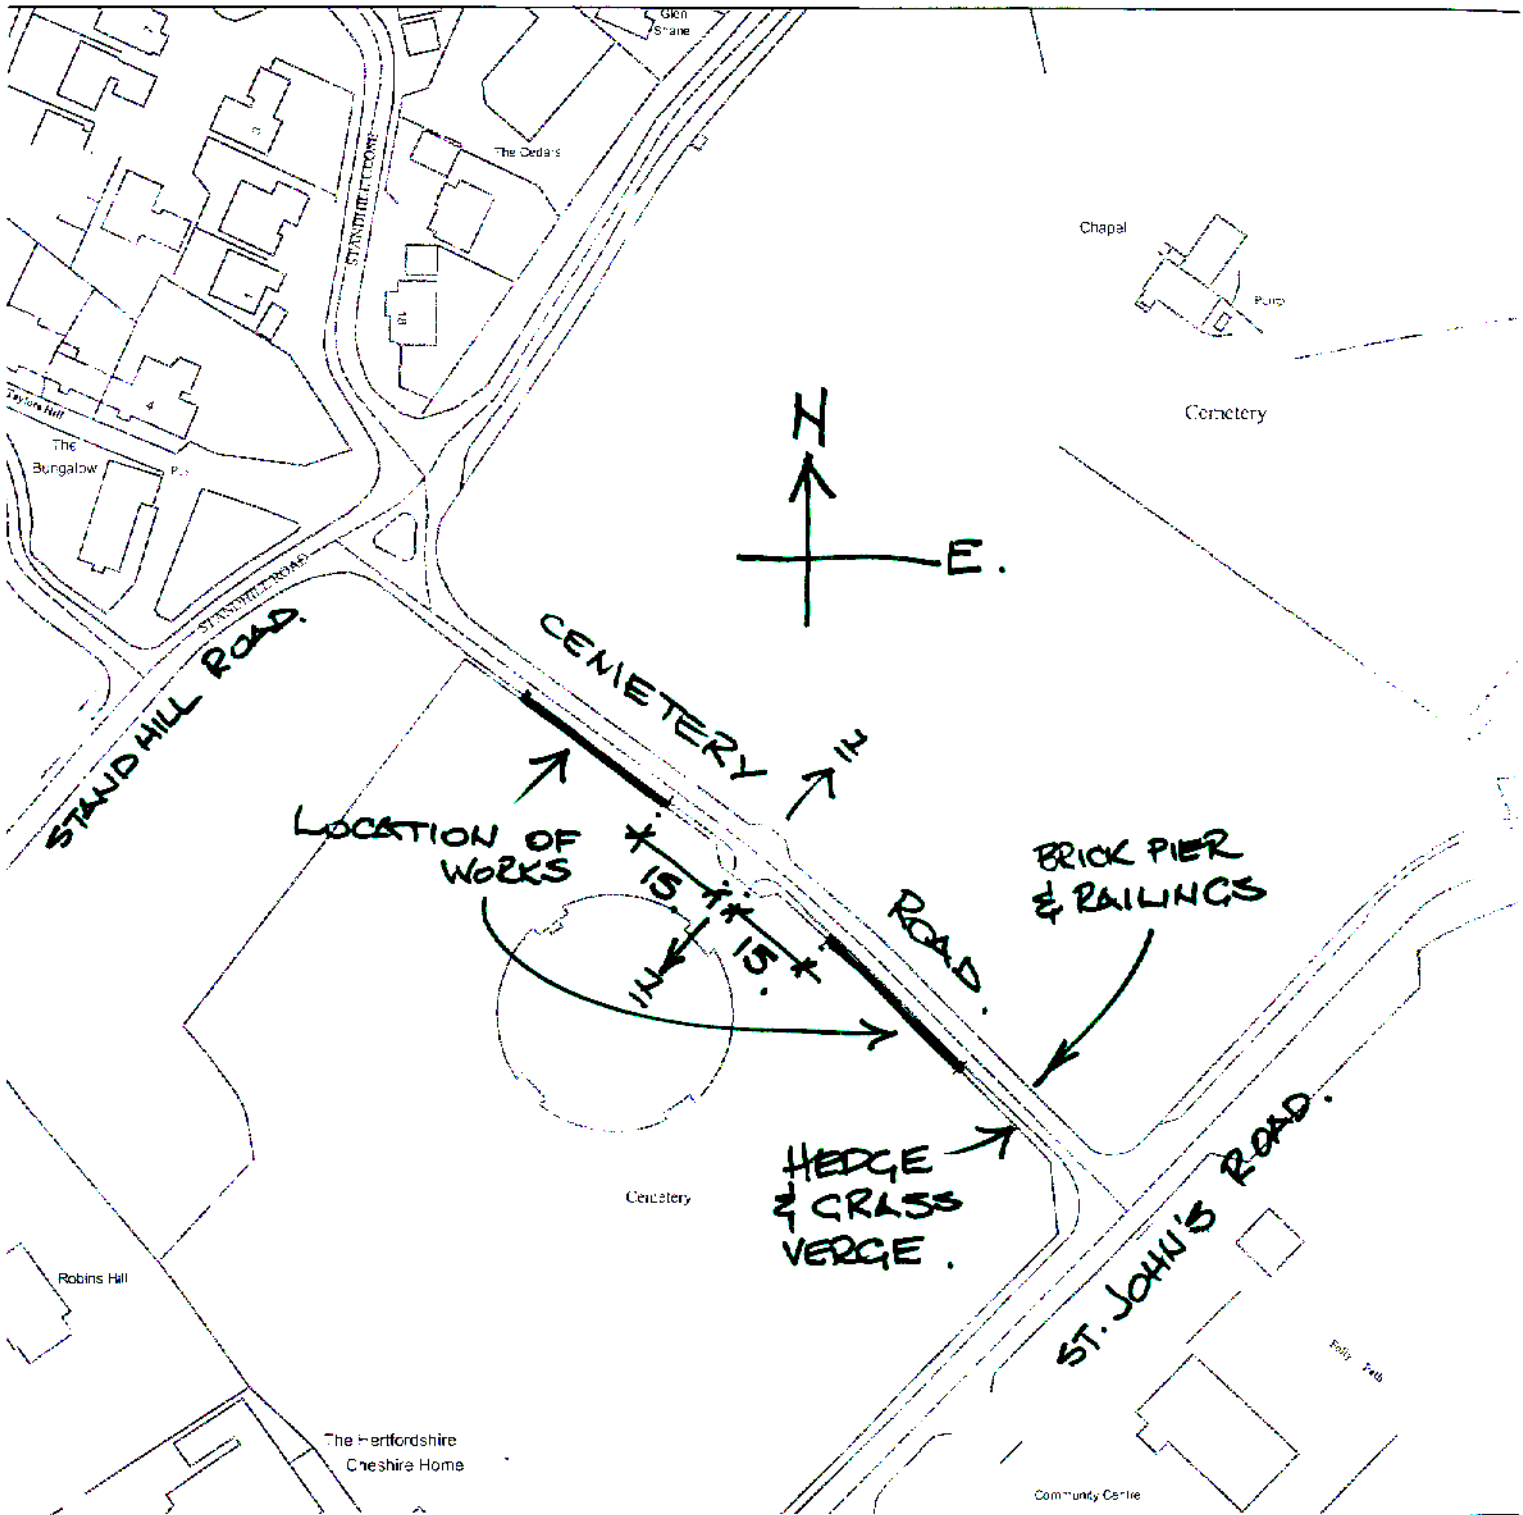

TITLE : North Hertfordshire District Council

SCALE: 1:1,250

LOCATION PLAN

CEMETERY ROAD
 PROPOSED LAY-
 BYS
 18/12/09