


THIS DRAWING IS A PRINT AND MUST NOT BE SCALED.
ANY QUERIES REGARDING DIMENSIONS TO BE TAKEN UP WITH
PENTANGLE DESIGN GROUP.


ALL DIMENSIONS OF EXISTING BUILDINGS TO BE VERIFIED ON SITE.

THIS DRAWING IS THE COPYRIGHT OF PENTANGLE DESIGN GROUP
AND SHALL NOT BE IN ANY WAY USED OR REPRODUCED WITHOUT
THEIR PRIOR WRITTEN CONSENT.

NOTES

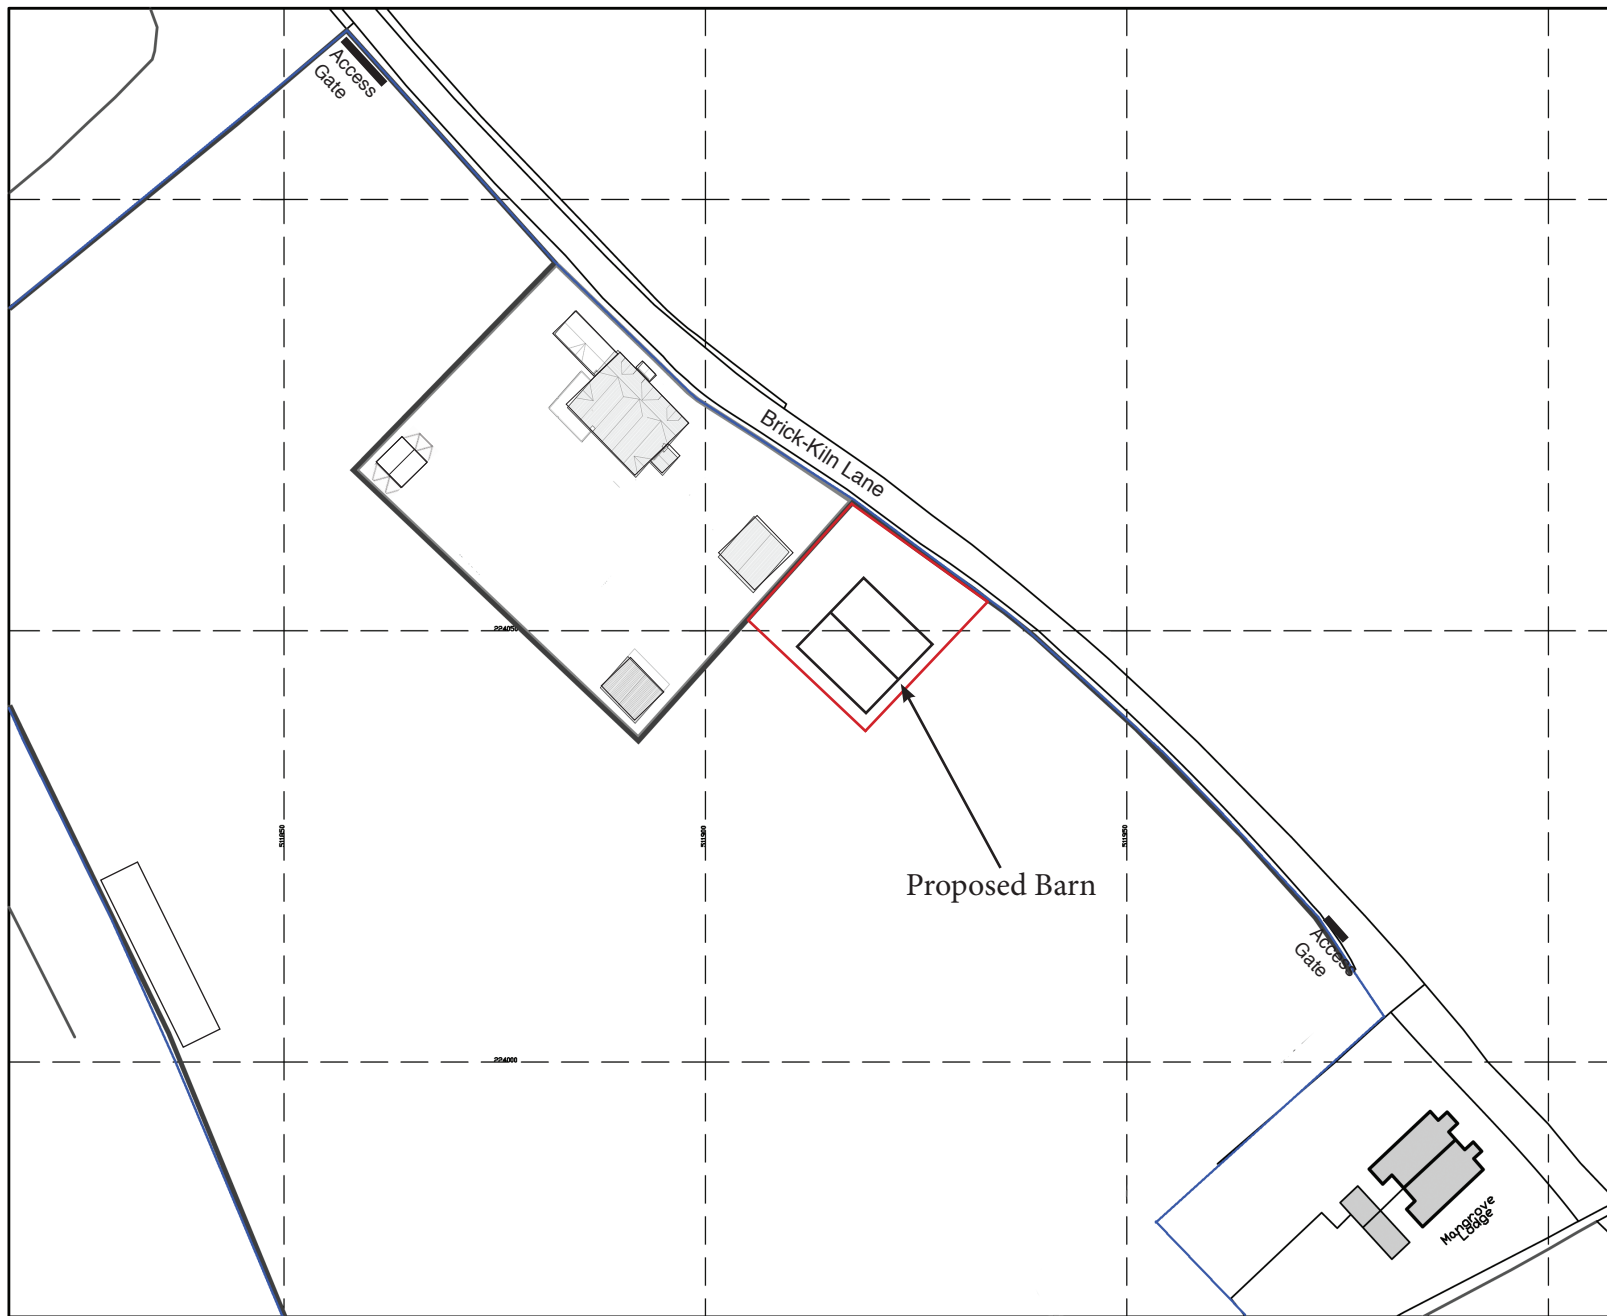

Ordnance Survey, (c) Crown Copyright 2011. All rights reserved. Licence number 100020449

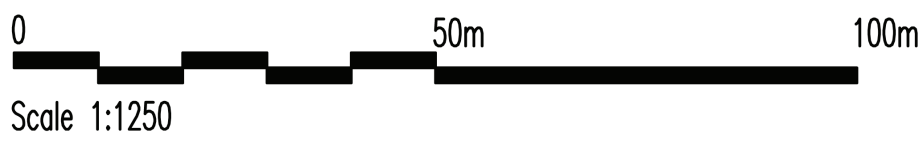

PENTANGLE

D E S I G N G R O U P

3 TILEHOUSE STREET HITCHIN HERTS SG5 2DW
FAX(01462) 420918 TEL(01462) 431133


JOB TITLE

Calders Cottage, Putteridge Park

For Mr Langeveld

DRAWING TITLE

Location Plan

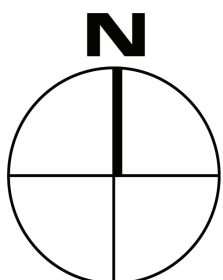

SCALE	DRAWING NUMBER	REVISION
1:1250	01	Revision A
DATE 29 June 2017		
Sheet Size A4		
JOB NUMBER 2955		

ARCHITECTS & INTERIOR DESIGNERS