




20/00374/LDCP 3 Limekiln Lane, Baldock, SG7 6PG



Scale 1:750
Date: 25/02/2020

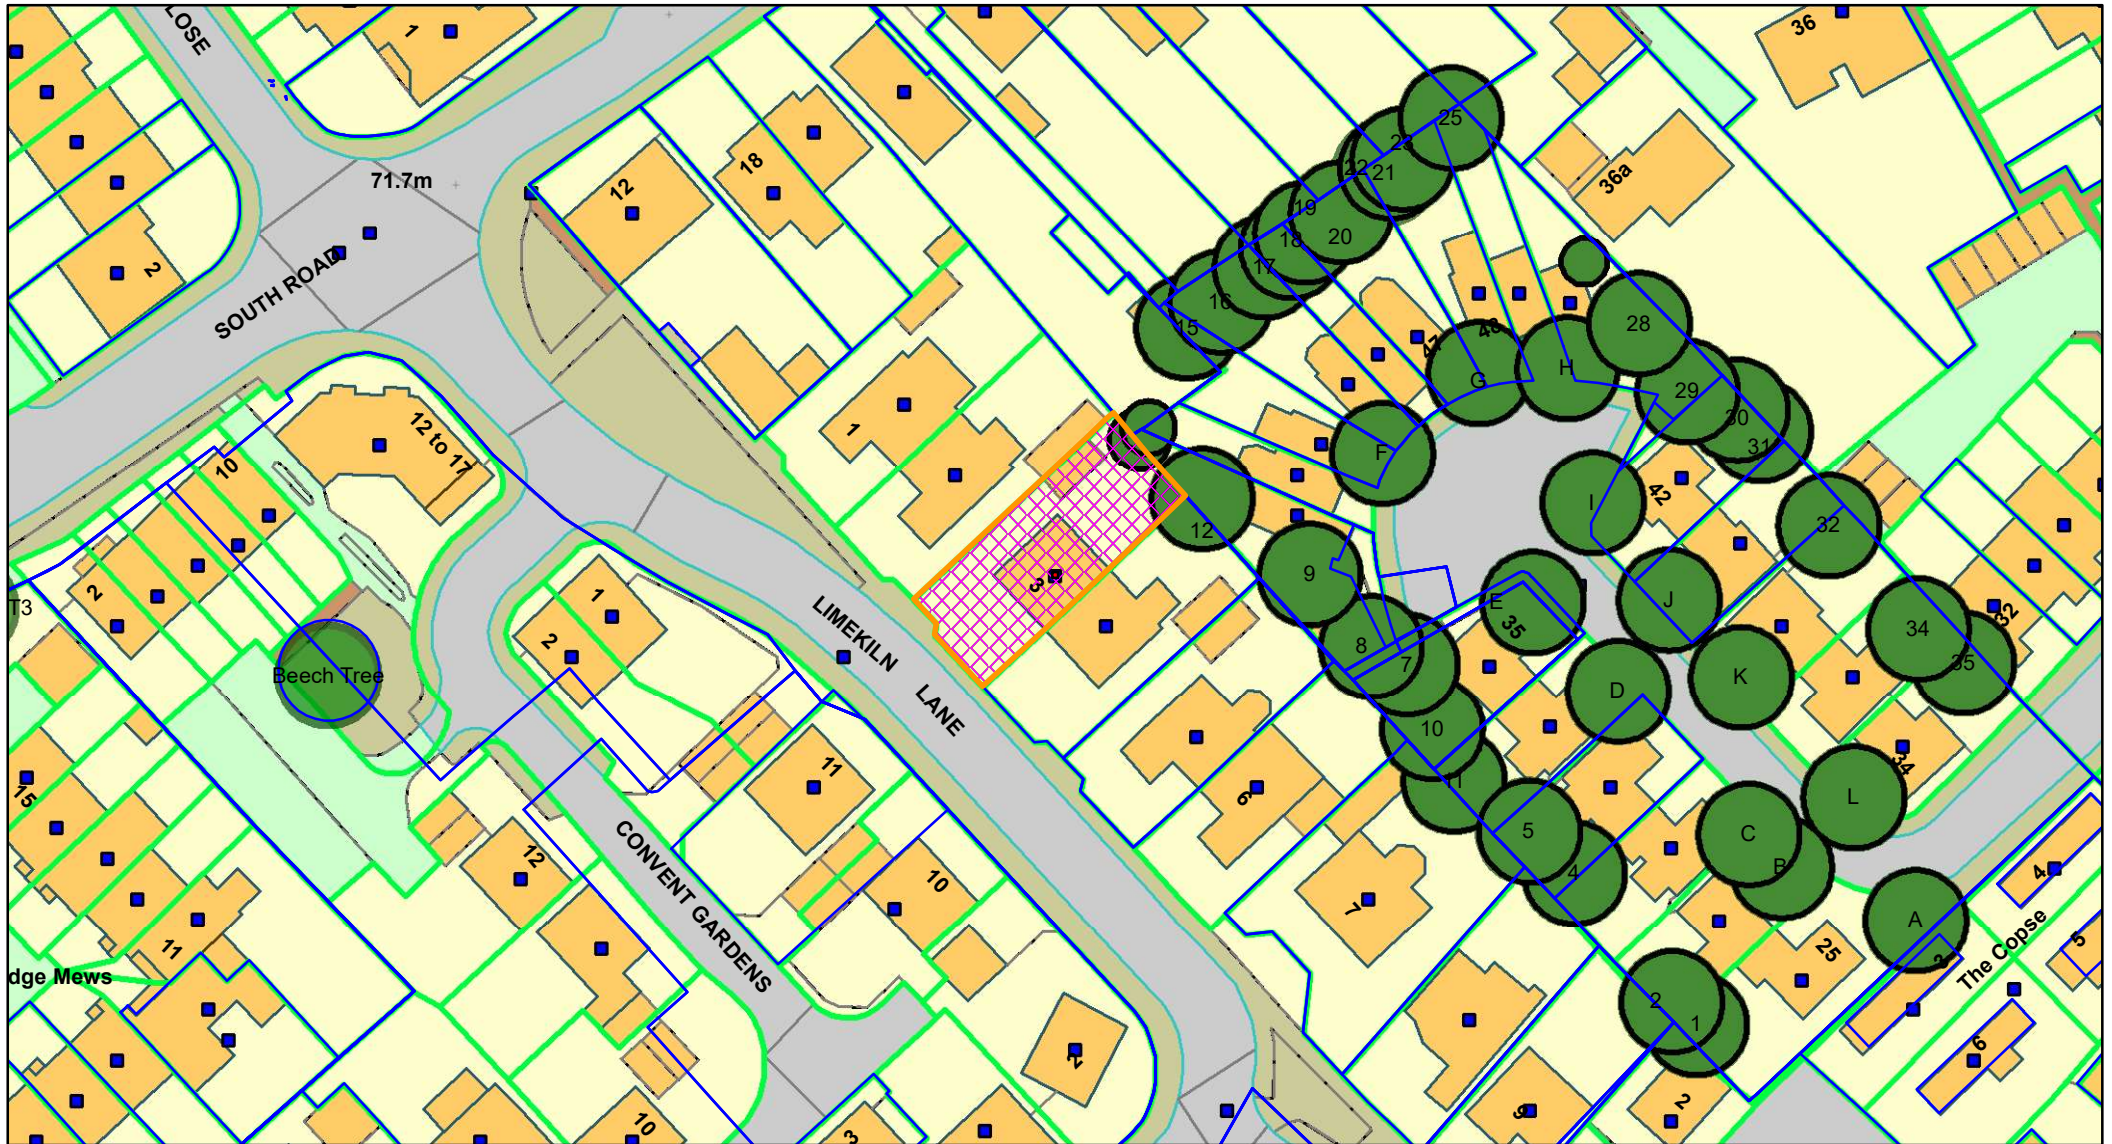