


Stanfords VectorMap

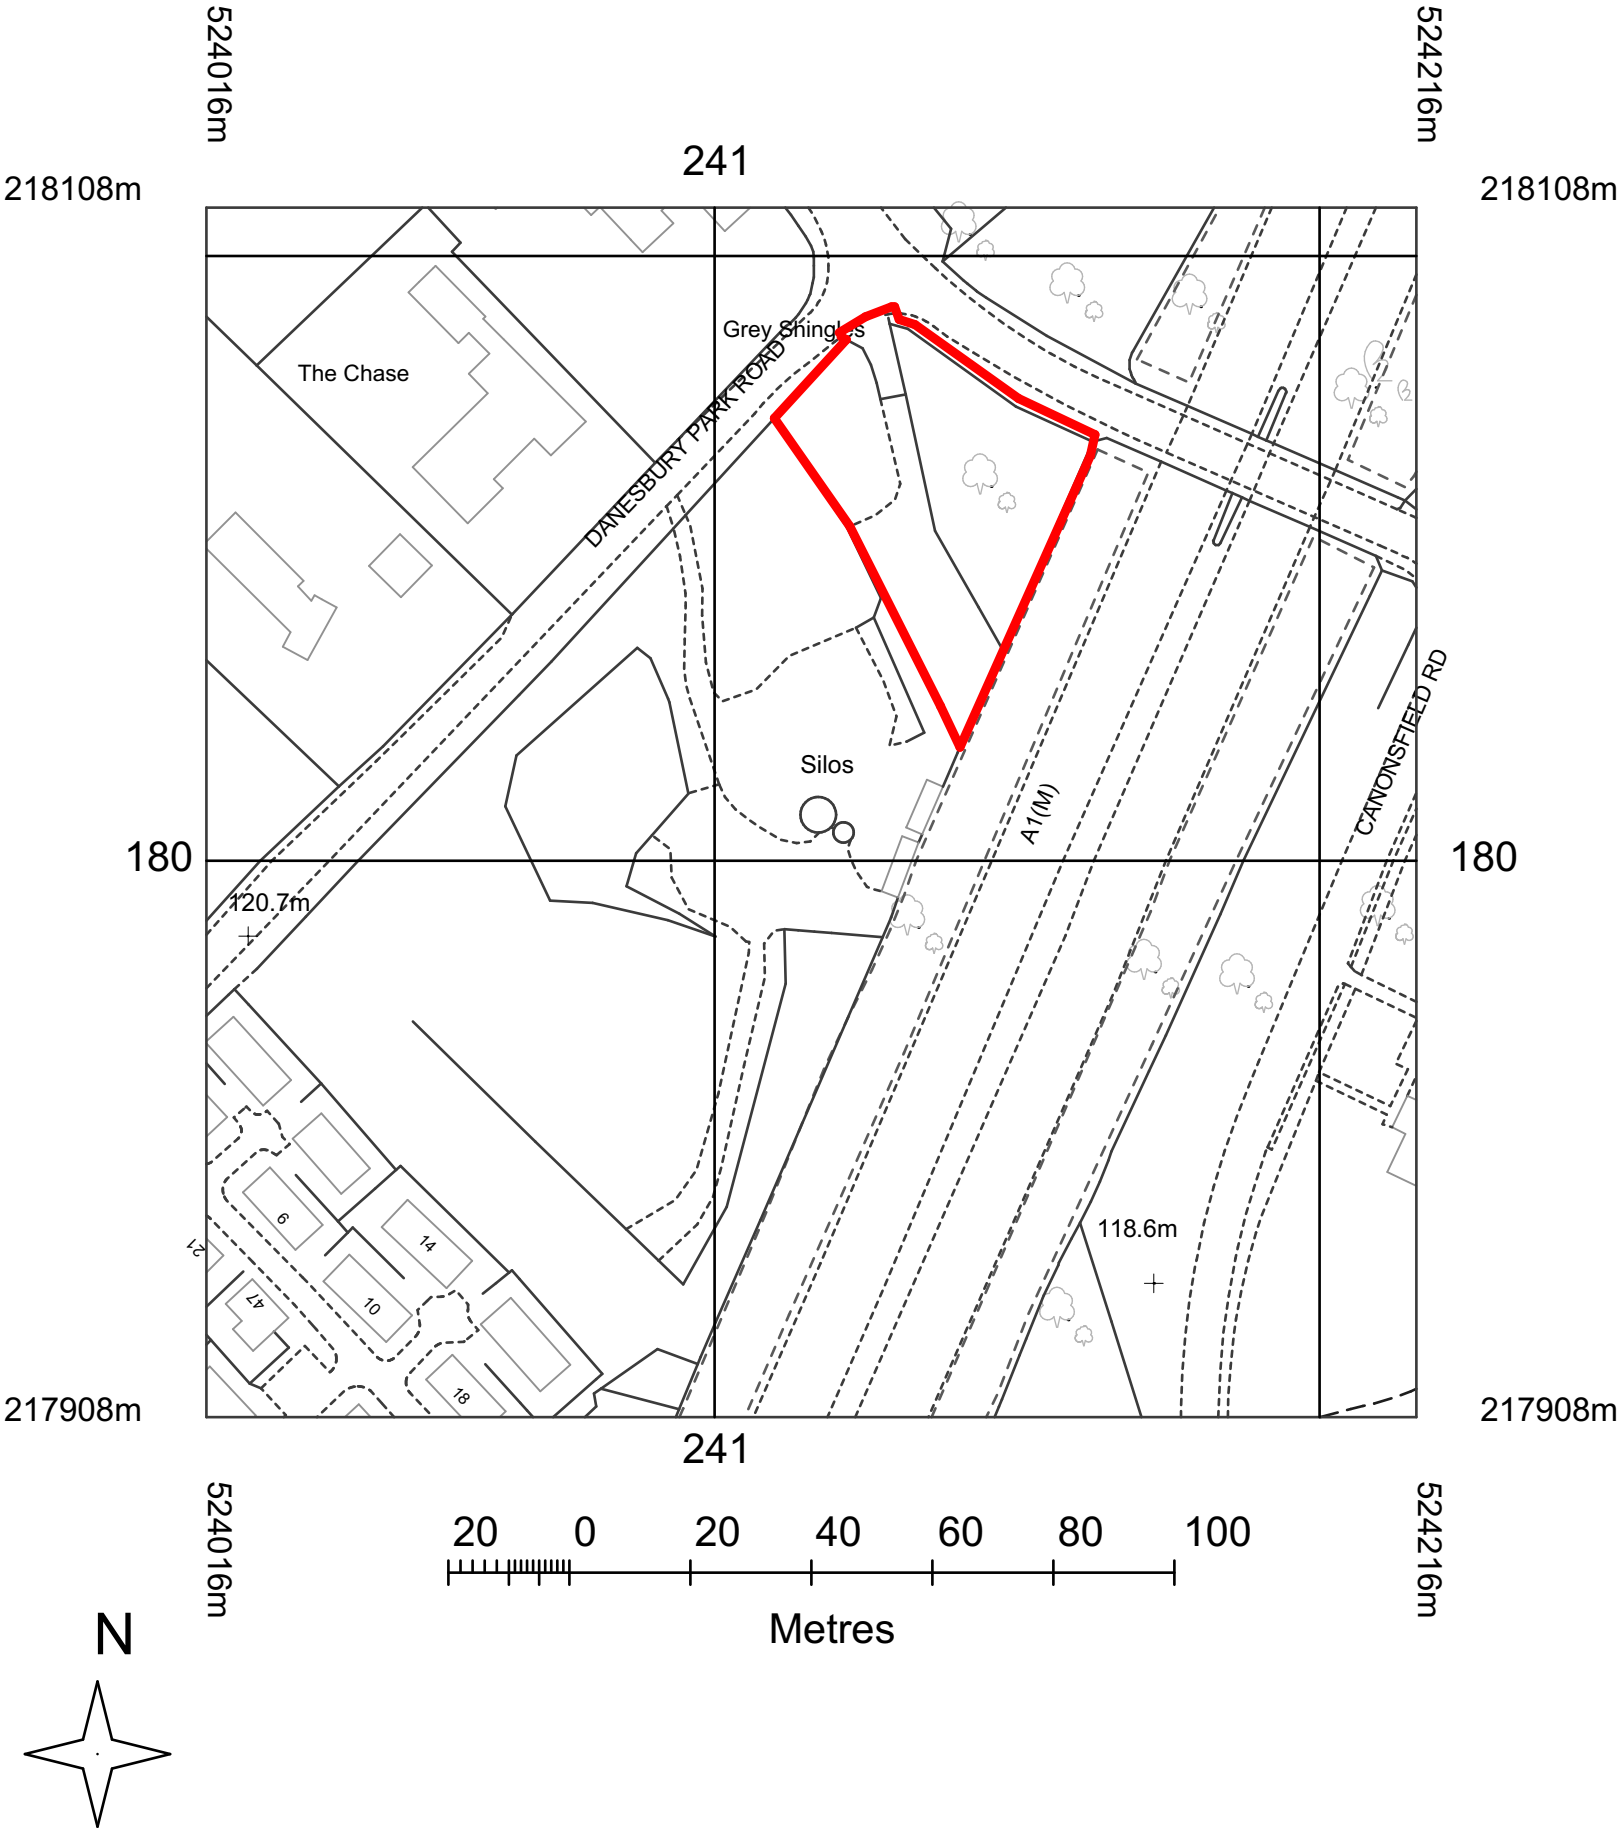

© Crown Copyright and database rights 2017 OS 100035409
Reproduction in whole or in part is prohibited
without the prior permission of Ordnance Survey.

1:1250

Location Plan

Notes:

Application Bounday

Ownership Boundary

Rev.	Date	Amendments	Author
------	------	------------	--------

Client:

John Connors

Project title:

Land at Danesbury Park Road, Welwyn, AL6 9SN

Drawing title:

Location Plan

Scale:

1:1250, 1:1 @ A3

Project:

16_824A_CONN25

Drg. No:

16_824A_001

Green Planning Studio Ltd

Directors : Matthew Green BA, Ruth Reed BA, DipArch, MA, PGCEd HonFRIBA, Michael Rudd BSc(Hons), MSc, LL.M, PgDip Law, FGS

Reg. No: OC08736963

GreenPlanningStudio

Unit D Lunesdale

Upton Magna

Business Park

Shrewsbury

SY4 4TT

t: 01743 709364

f: 01743 709385

w: www.greenplaning.co.uk

e: applications@gpsltd.co.uk

RIBA

Chartered Practice