
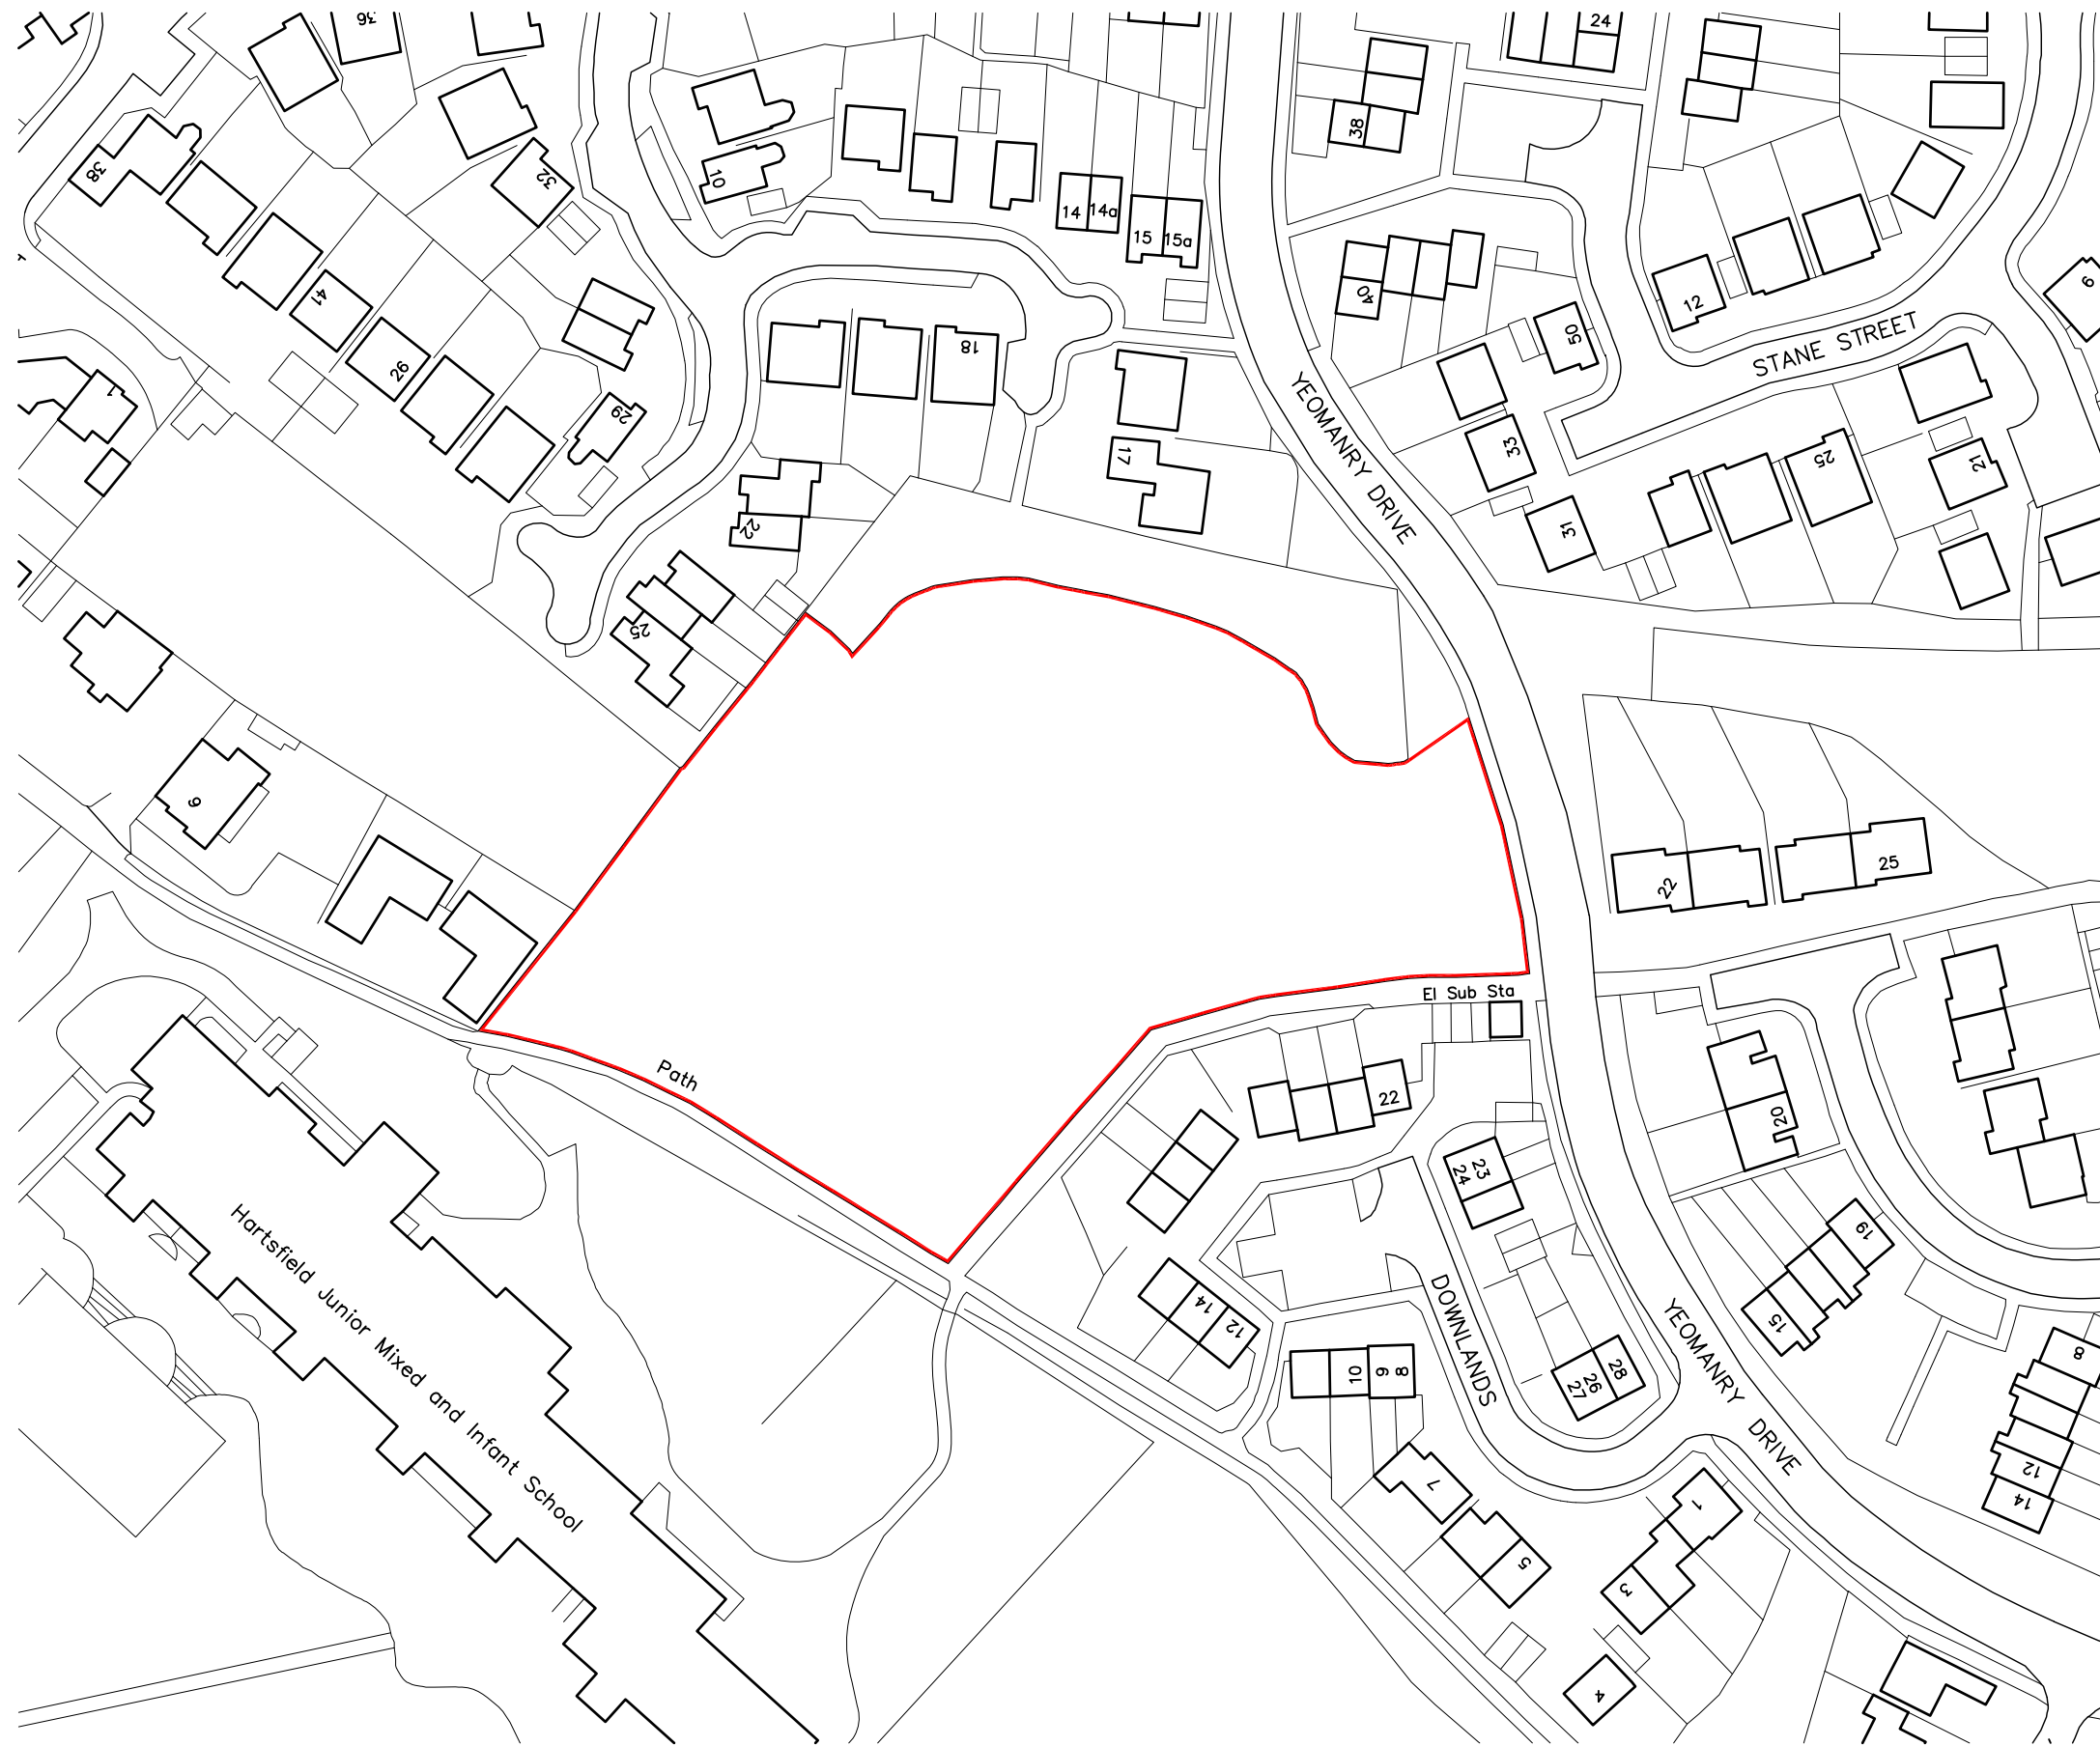


This drawing is a print and must not be scaled from without making reference to the accompanying scale bar. Any queries regarding dimensions must be taken up with BBR Architects. All dimensions of existing buildings to be verified on site.

This drawing is the copyright of BBR Architects and shall not be in any way used or reproduced without their prior written consent.

Scale bar (m) 1:1000

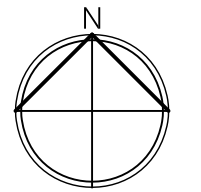

REV	DATE	NOTE	BY

FOR PLANNING



b b r
ARCHITECTS
12 melbourn road
royston
hertfordshire
sg8 7de
hitchin: 01462 420800
royston: 01763 291000
saffron walden: 01799 530097
info@bbr-architects.co.uk
www.bbr-architects.co.uk

CONTRACT
**Land off; Yeomanry Drive
Clothall Common, Baldock
Hertfordshire
SG7 6TS**

DRAWING TITLE
Site Location Plan

SCALE	DRAWING NUMBER	REVISION
1:1000 @ A3	PL01	-
DATE June 2020		
DRAWN rda		
JOB NUMBER 20034		CHECKED BY -