
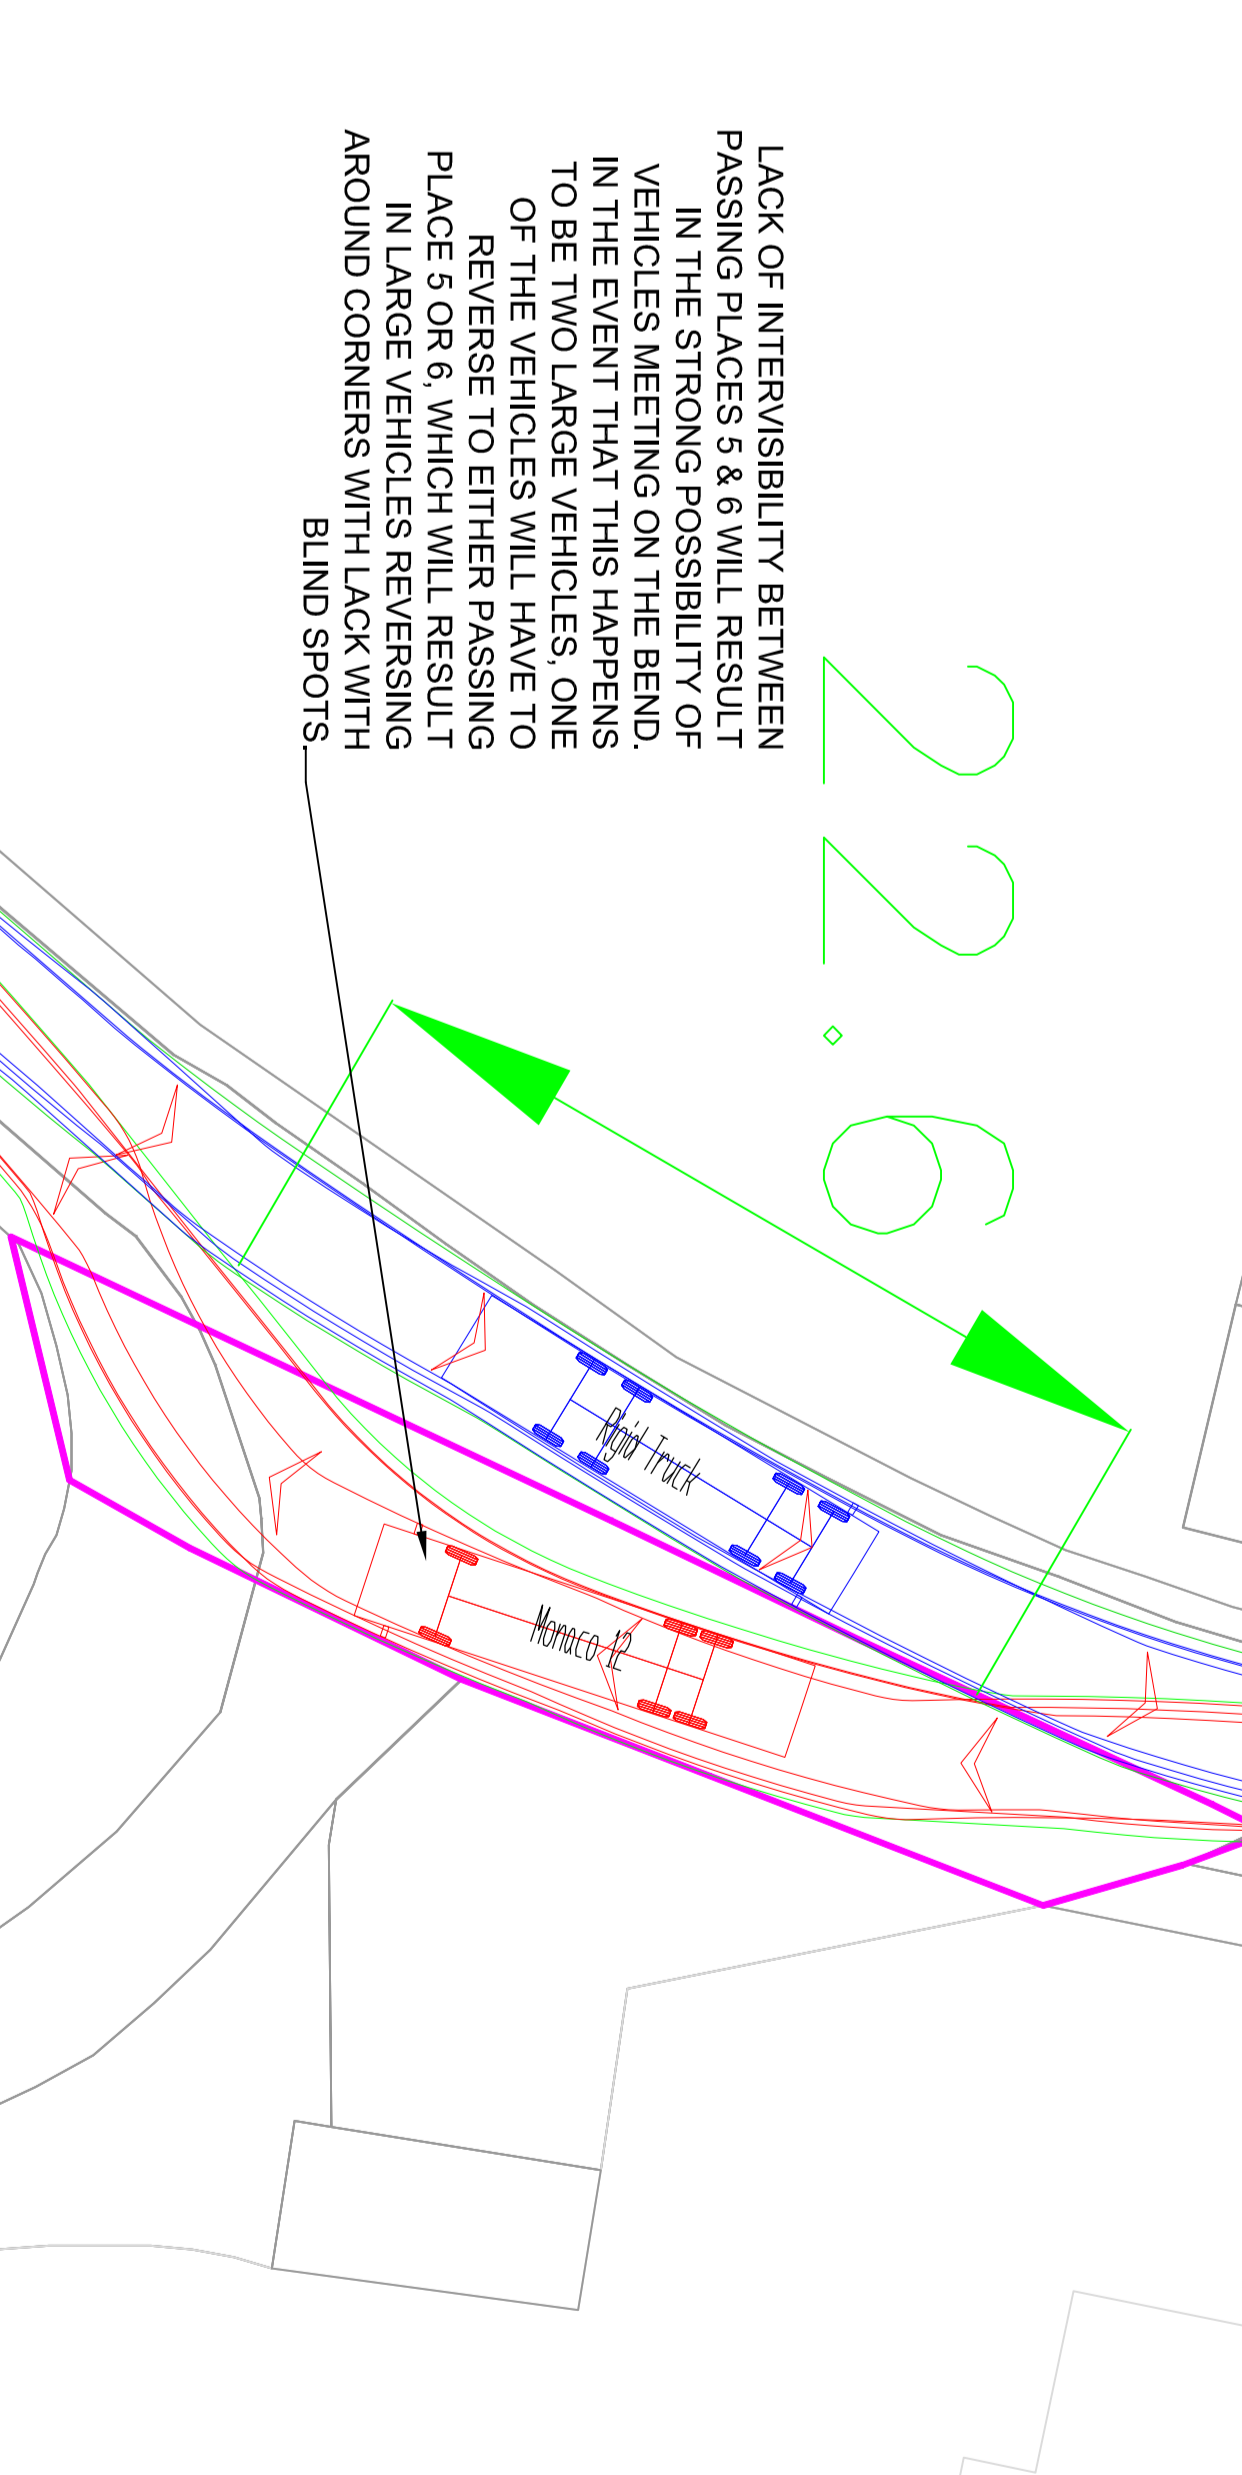
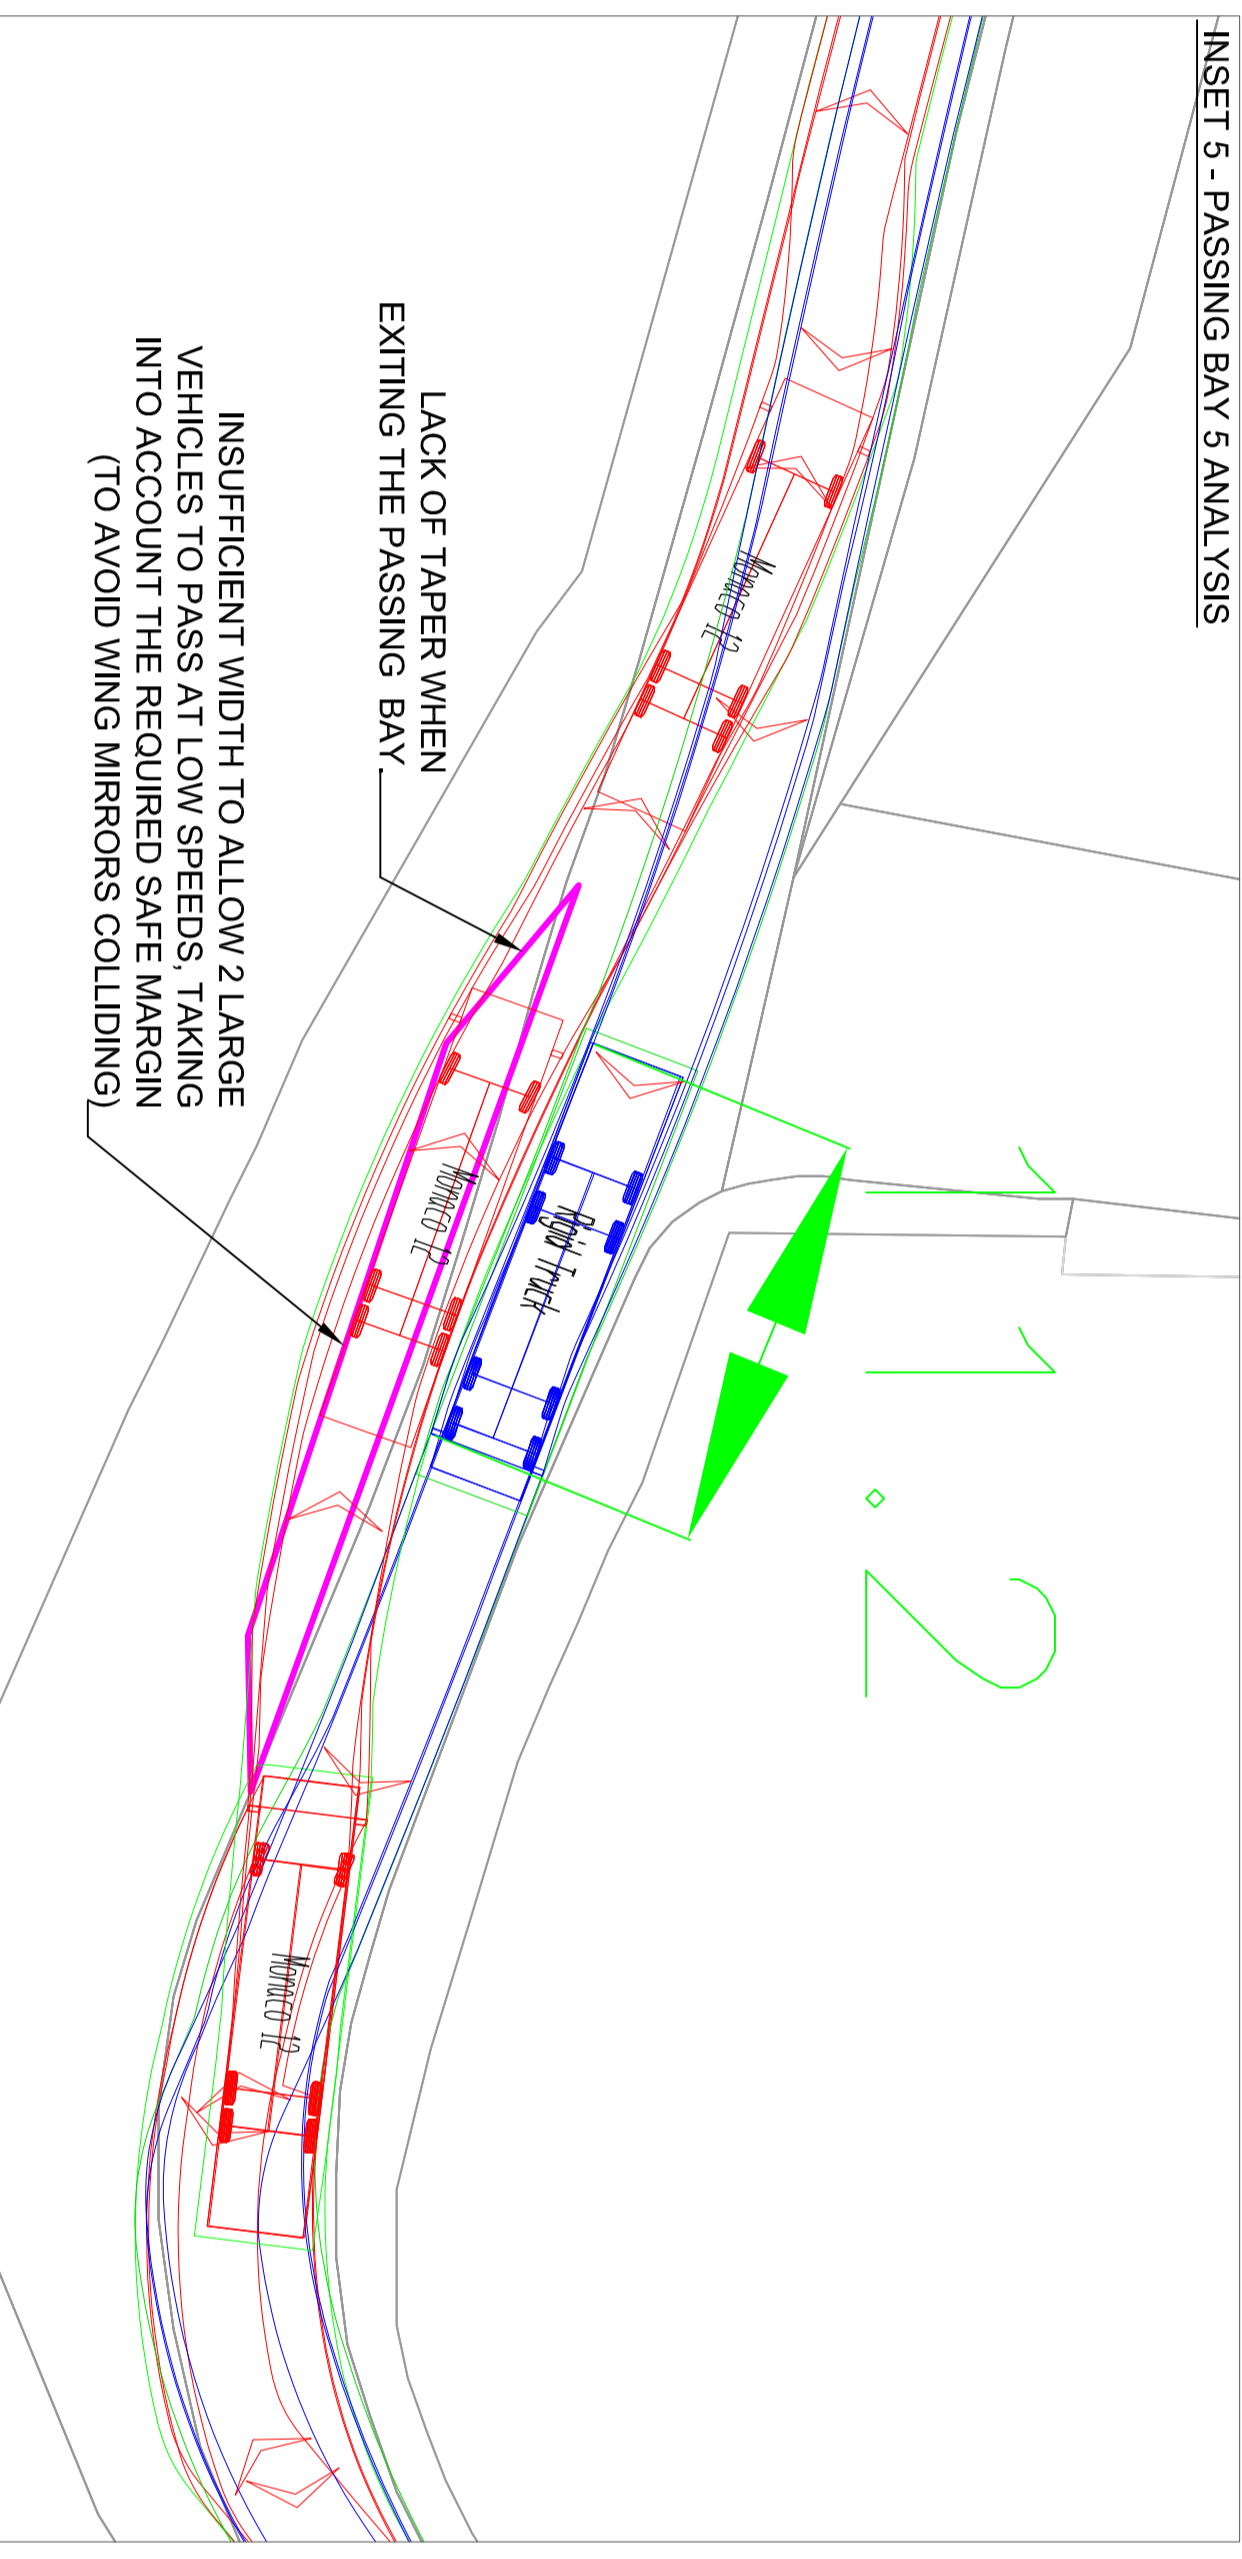
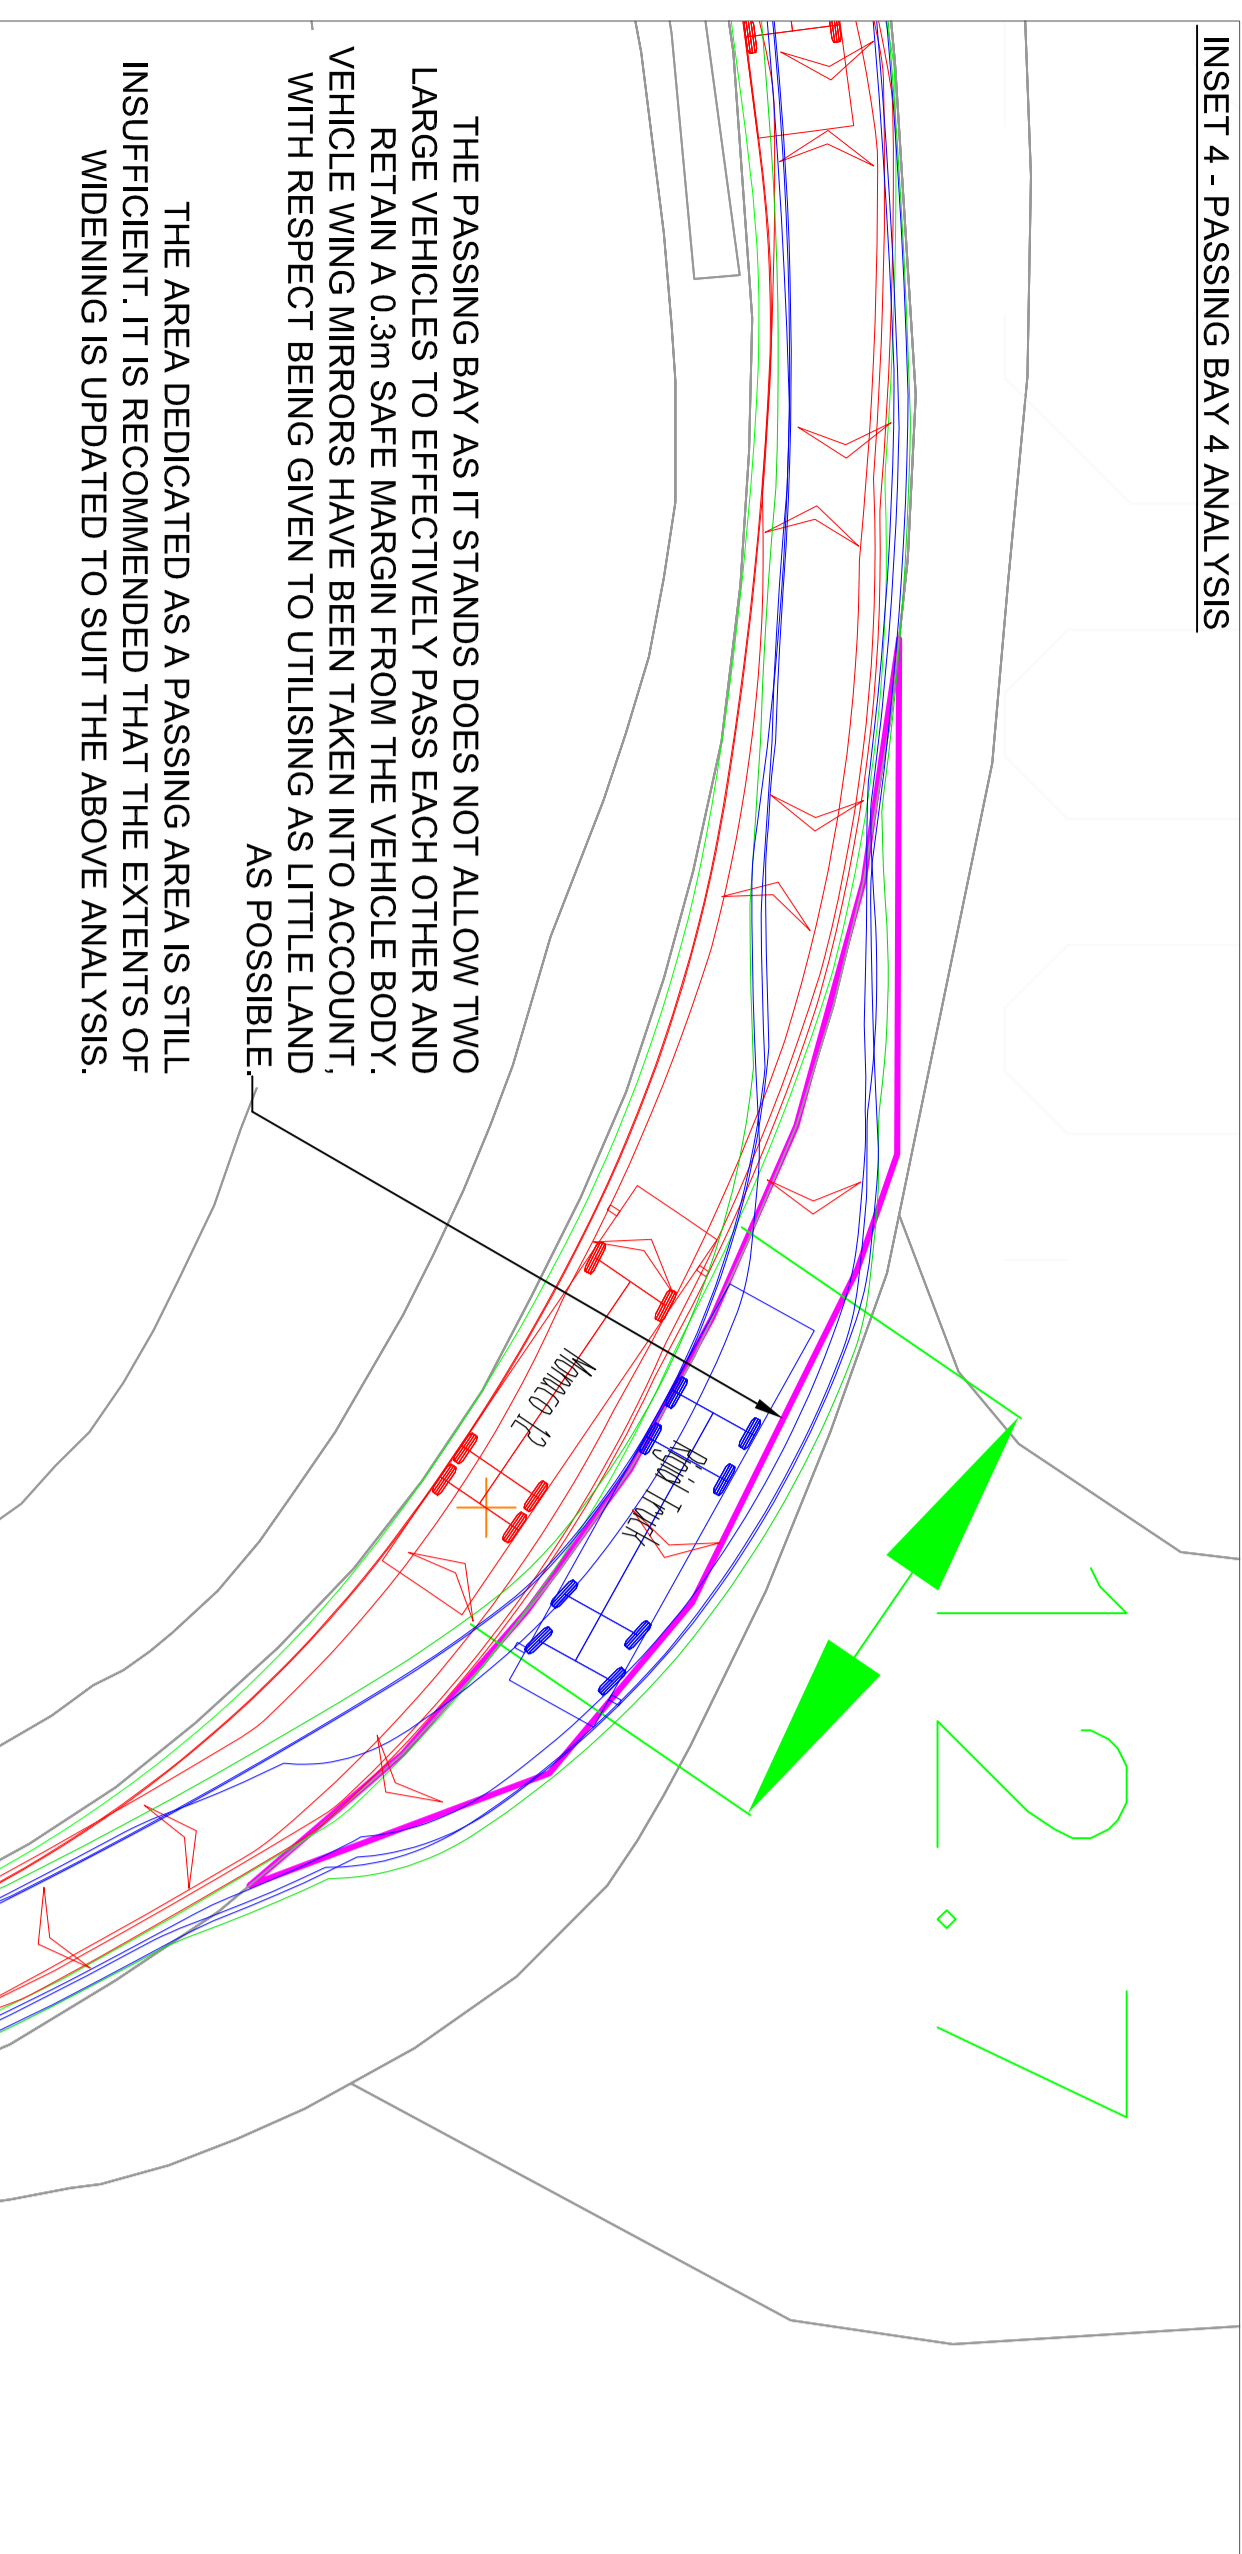
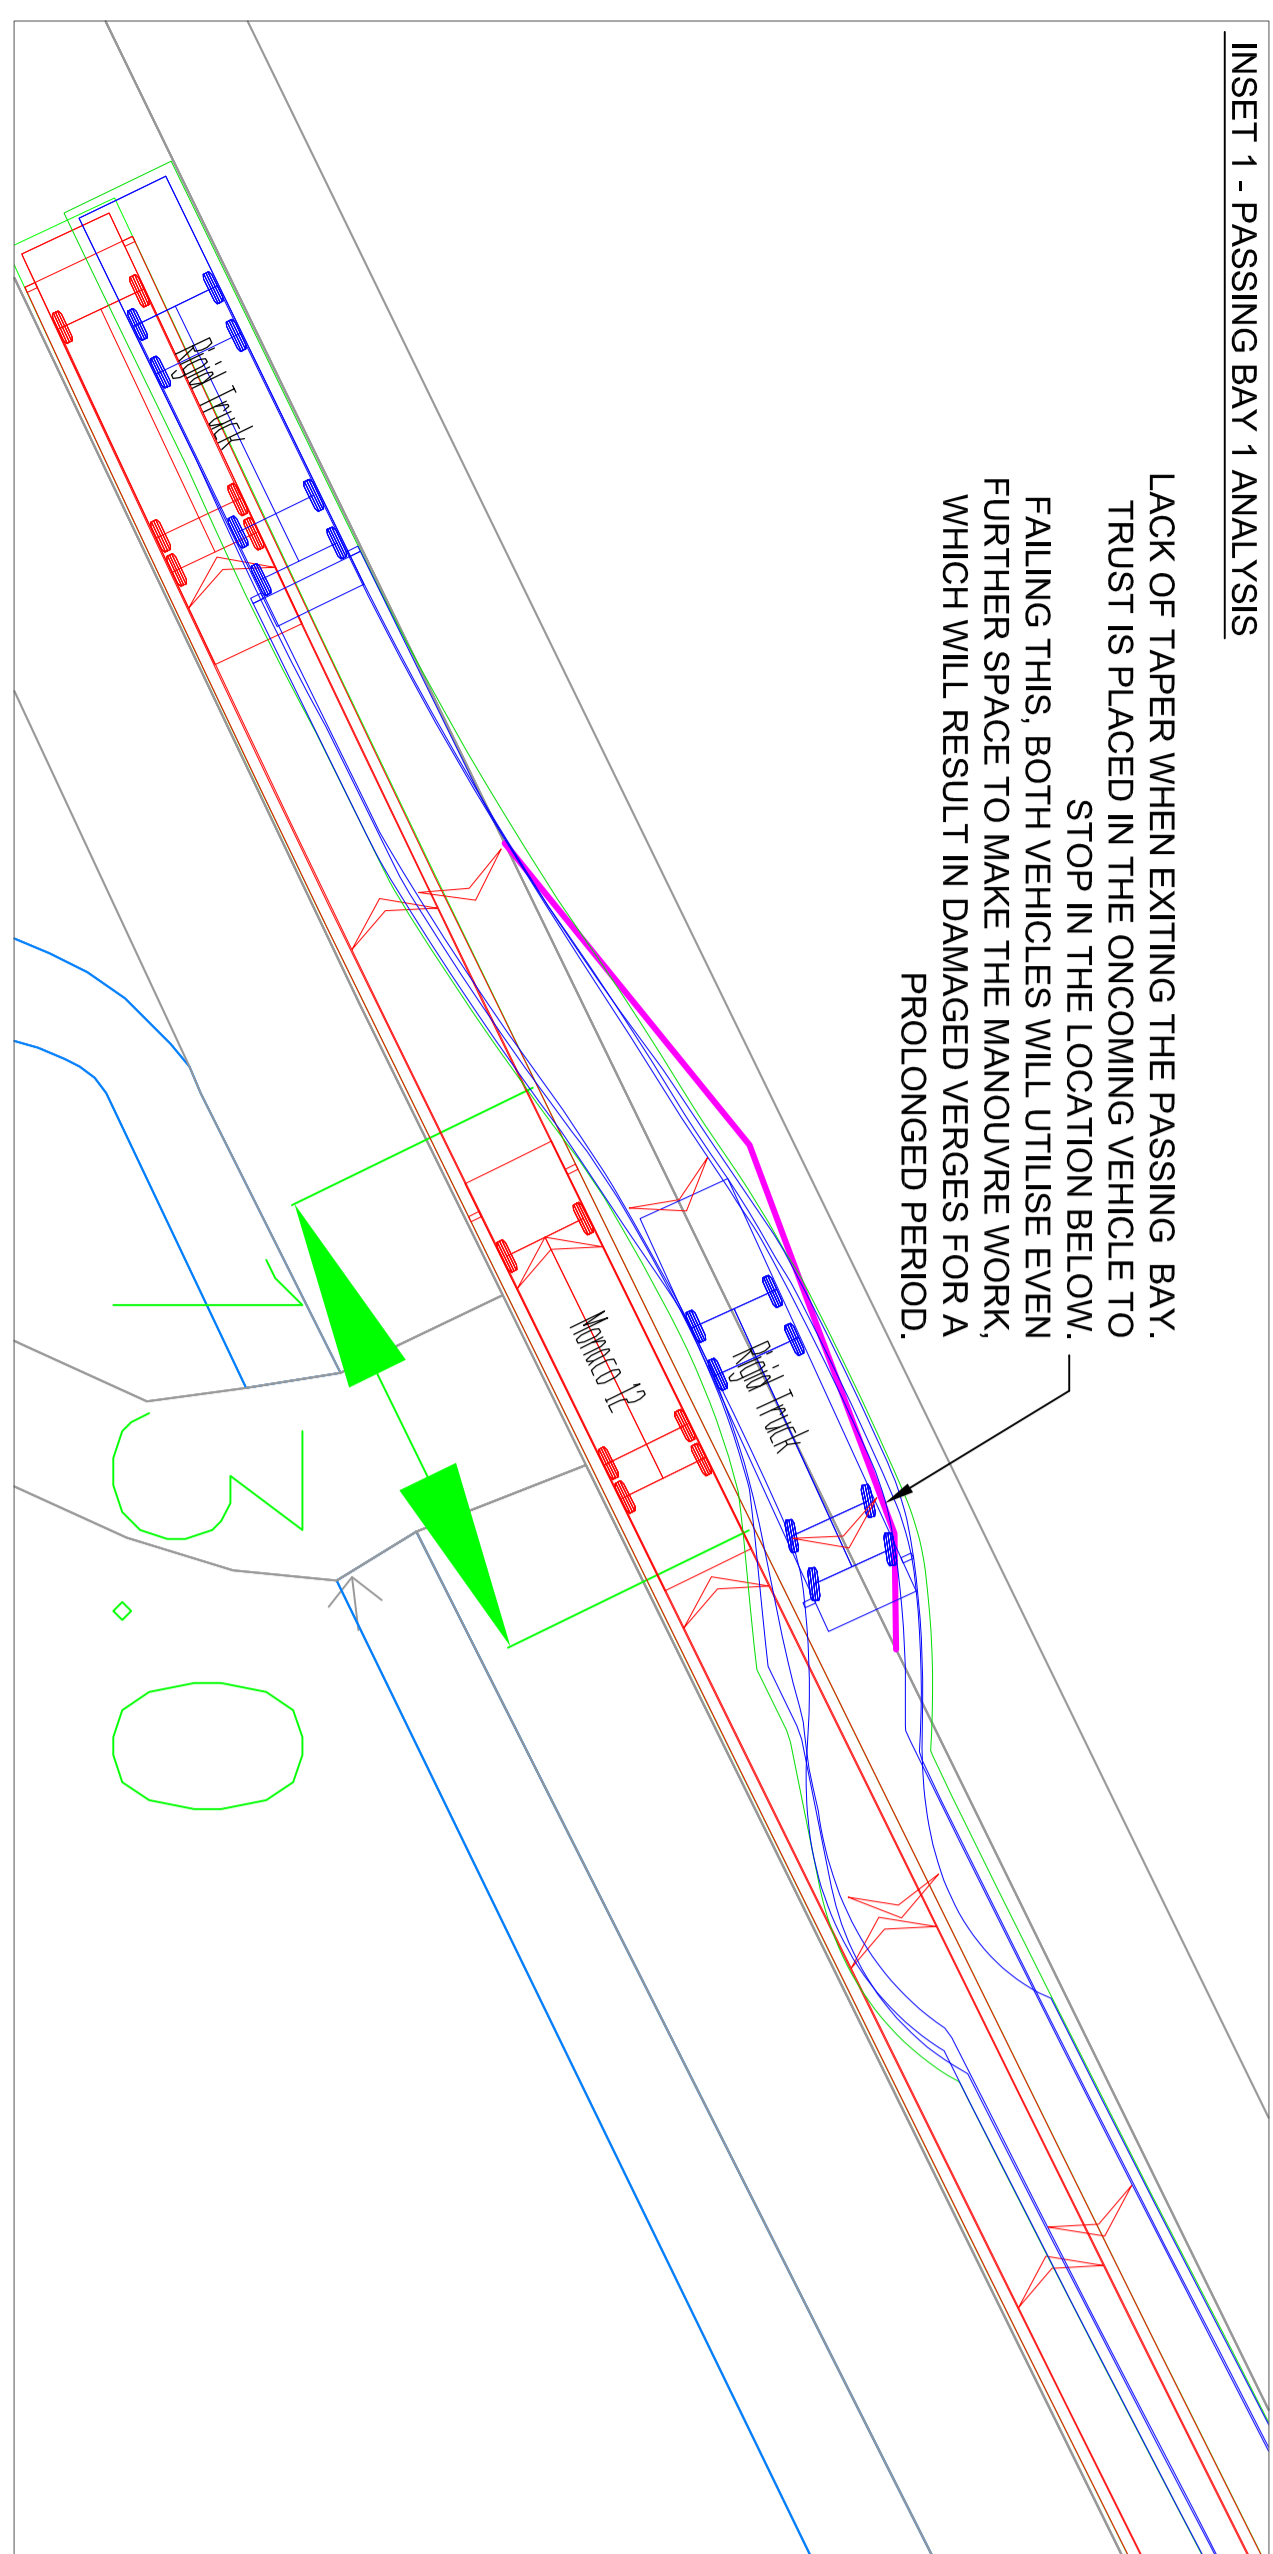


AREAS THAT ALLOW TWO OF THE DESIGN VEHICLES TO PASS EACH OTHER WITH A MINIMUM OF 0.3m CLEARANCE BETWEEN THE DESIGN VEHICLES BELOW FOR VEHICLES IN QUESTION.

DESIGN VEHICLES

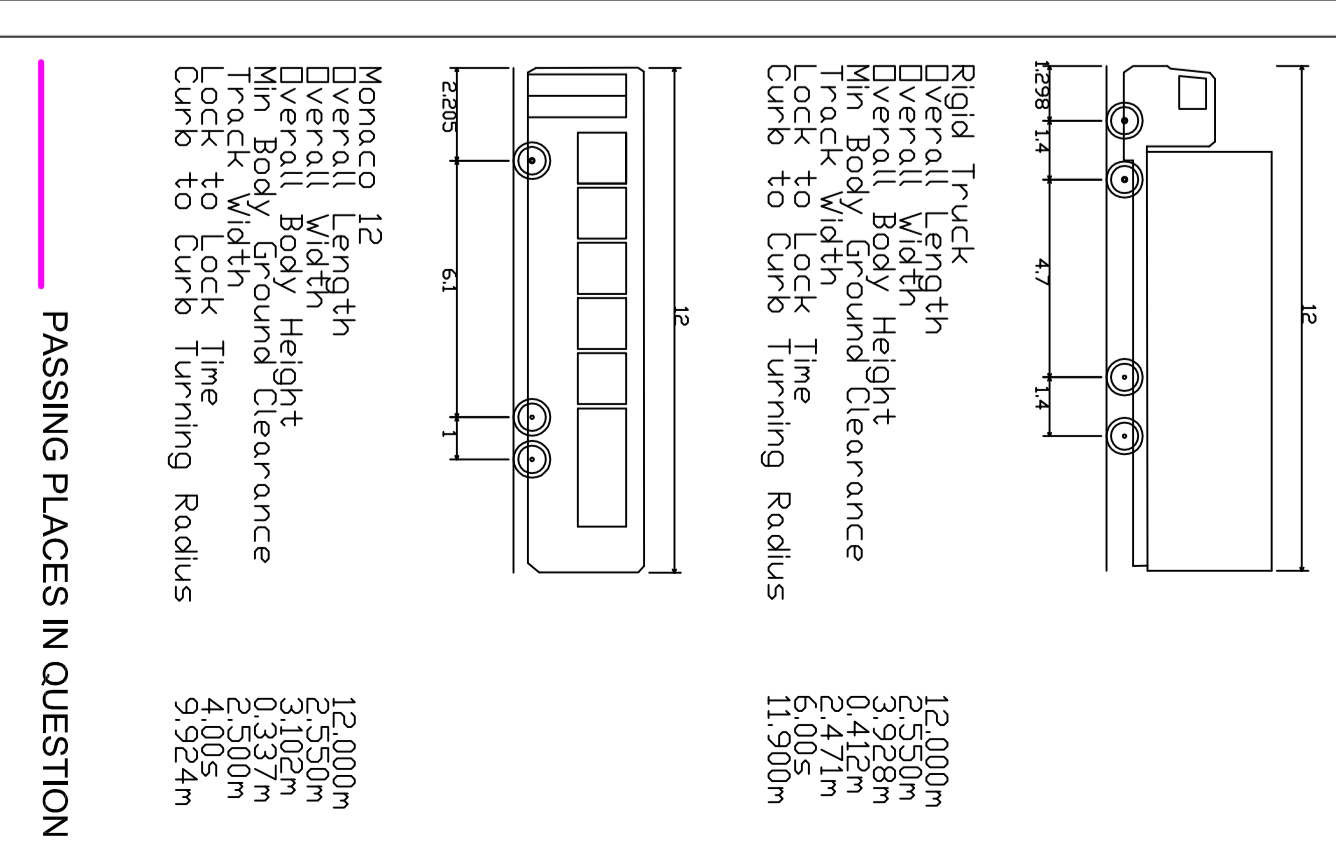

BAC
PARTNERSHIP

PROJECT: PIRTON ROAD, HOLYWELL

DATE: 11.02.2018

SCALE: 1:200 @ A0

STATUS: UNLESS STATED

DESIGNER: BAC/PIRTON/ATR08