

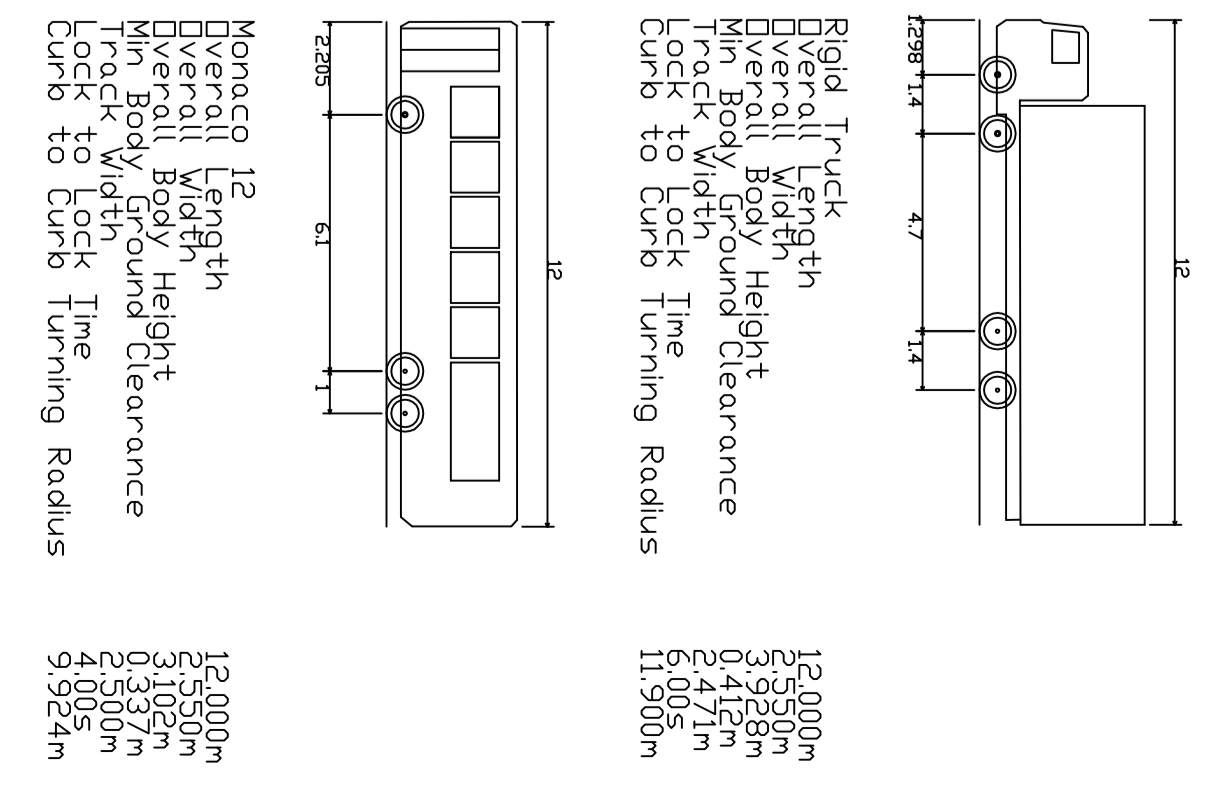
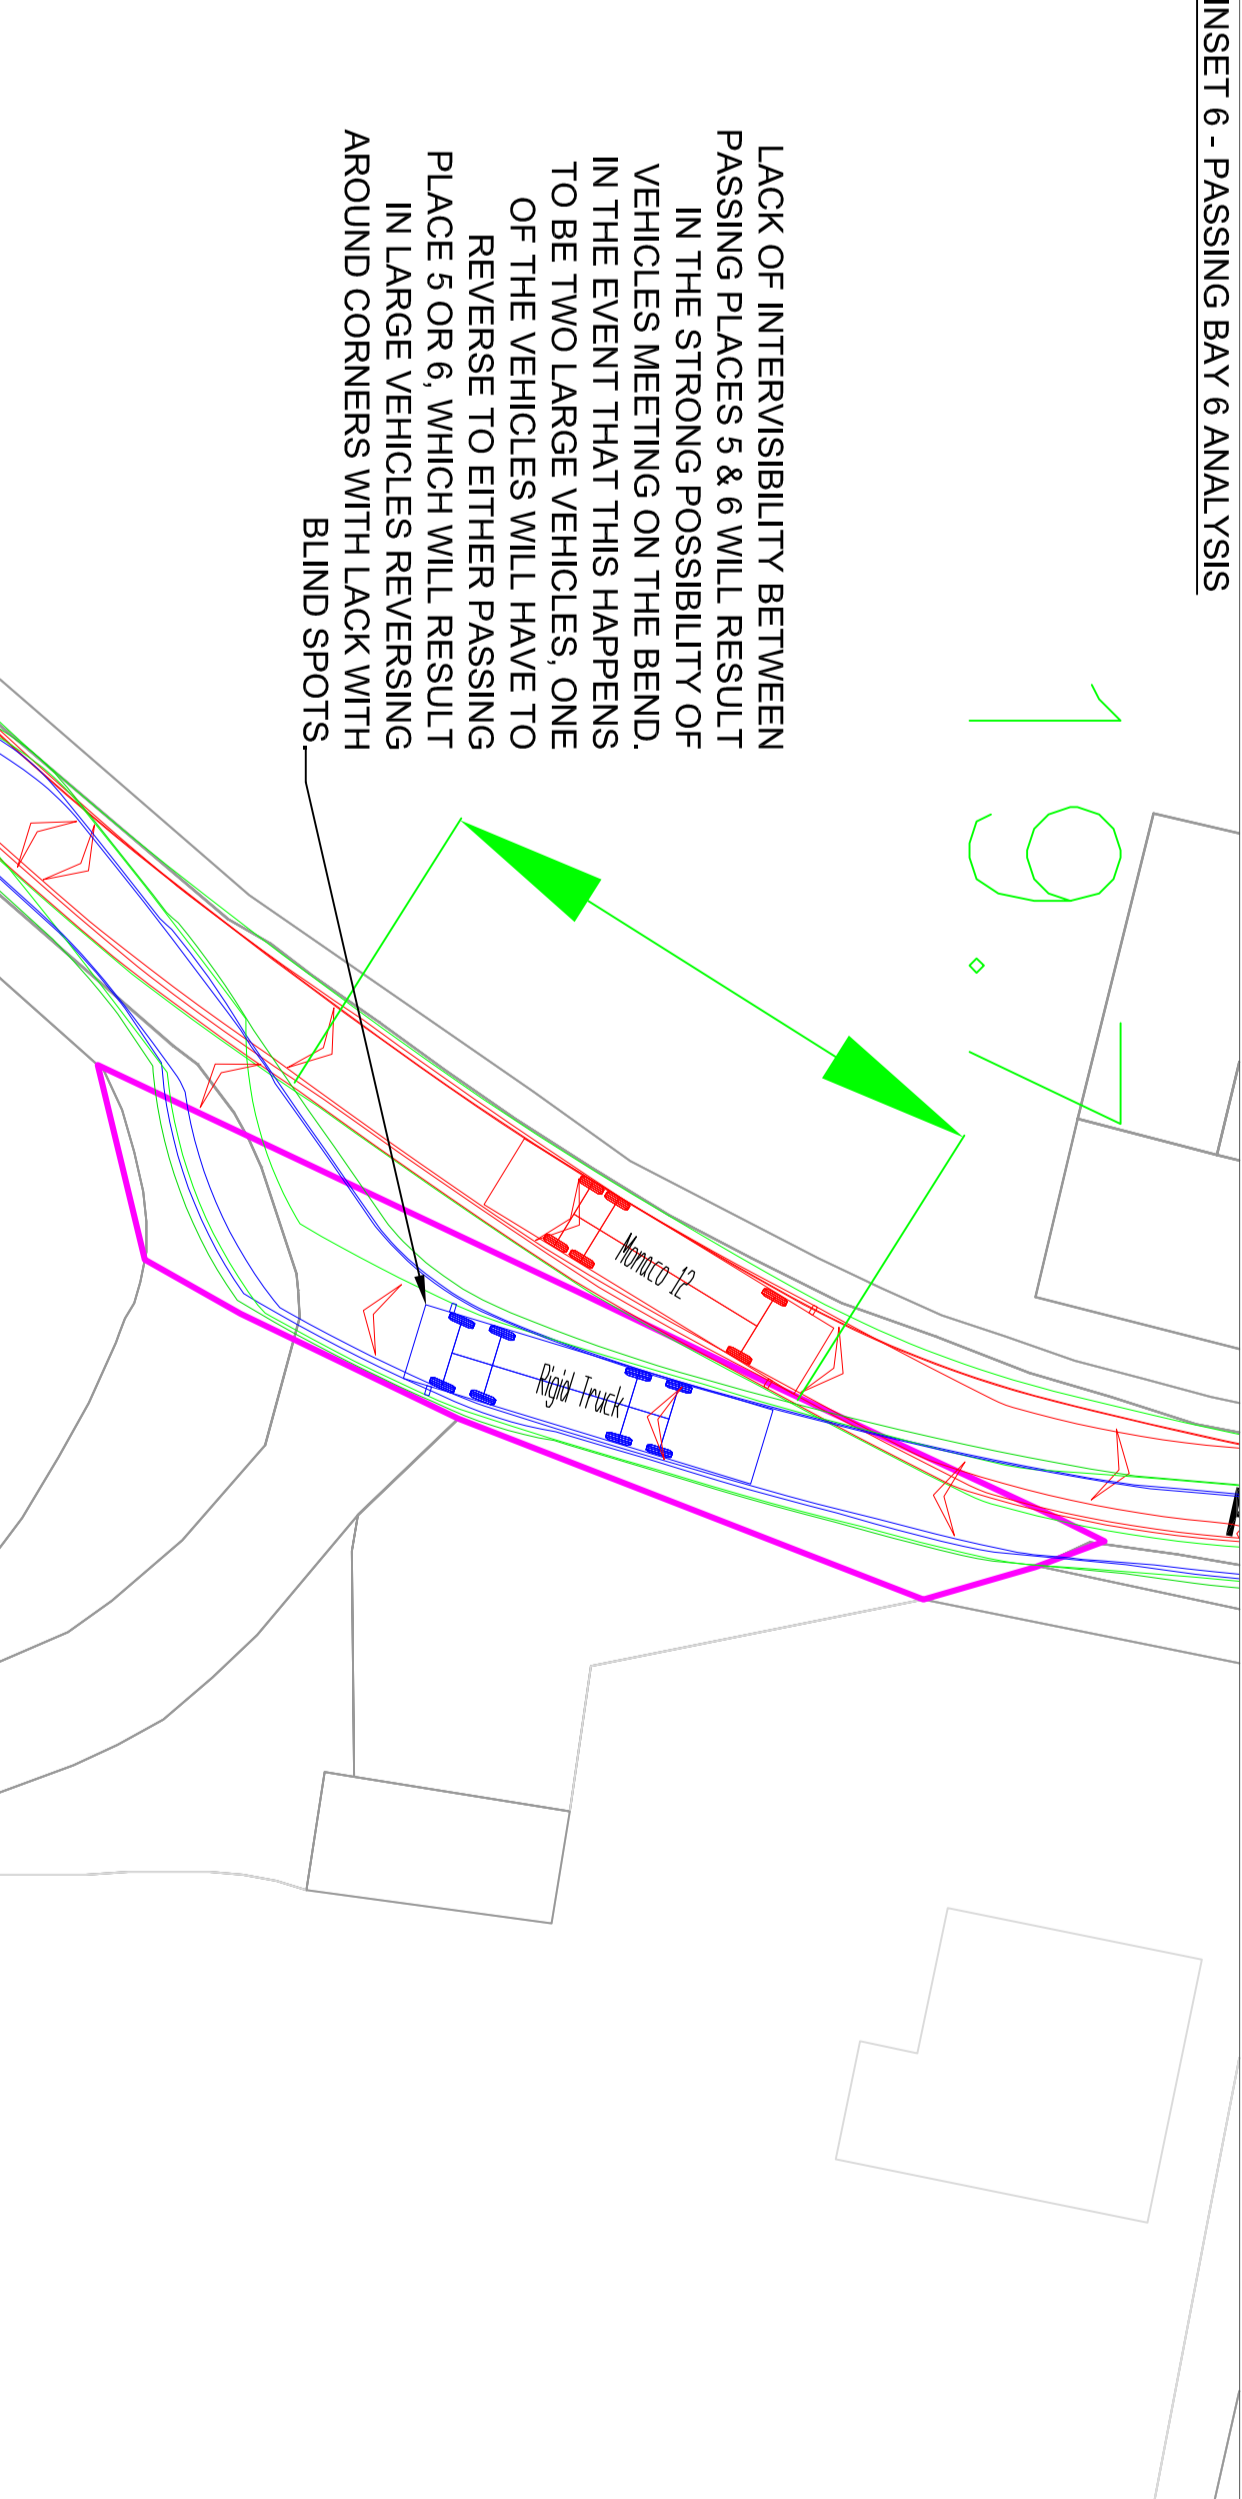
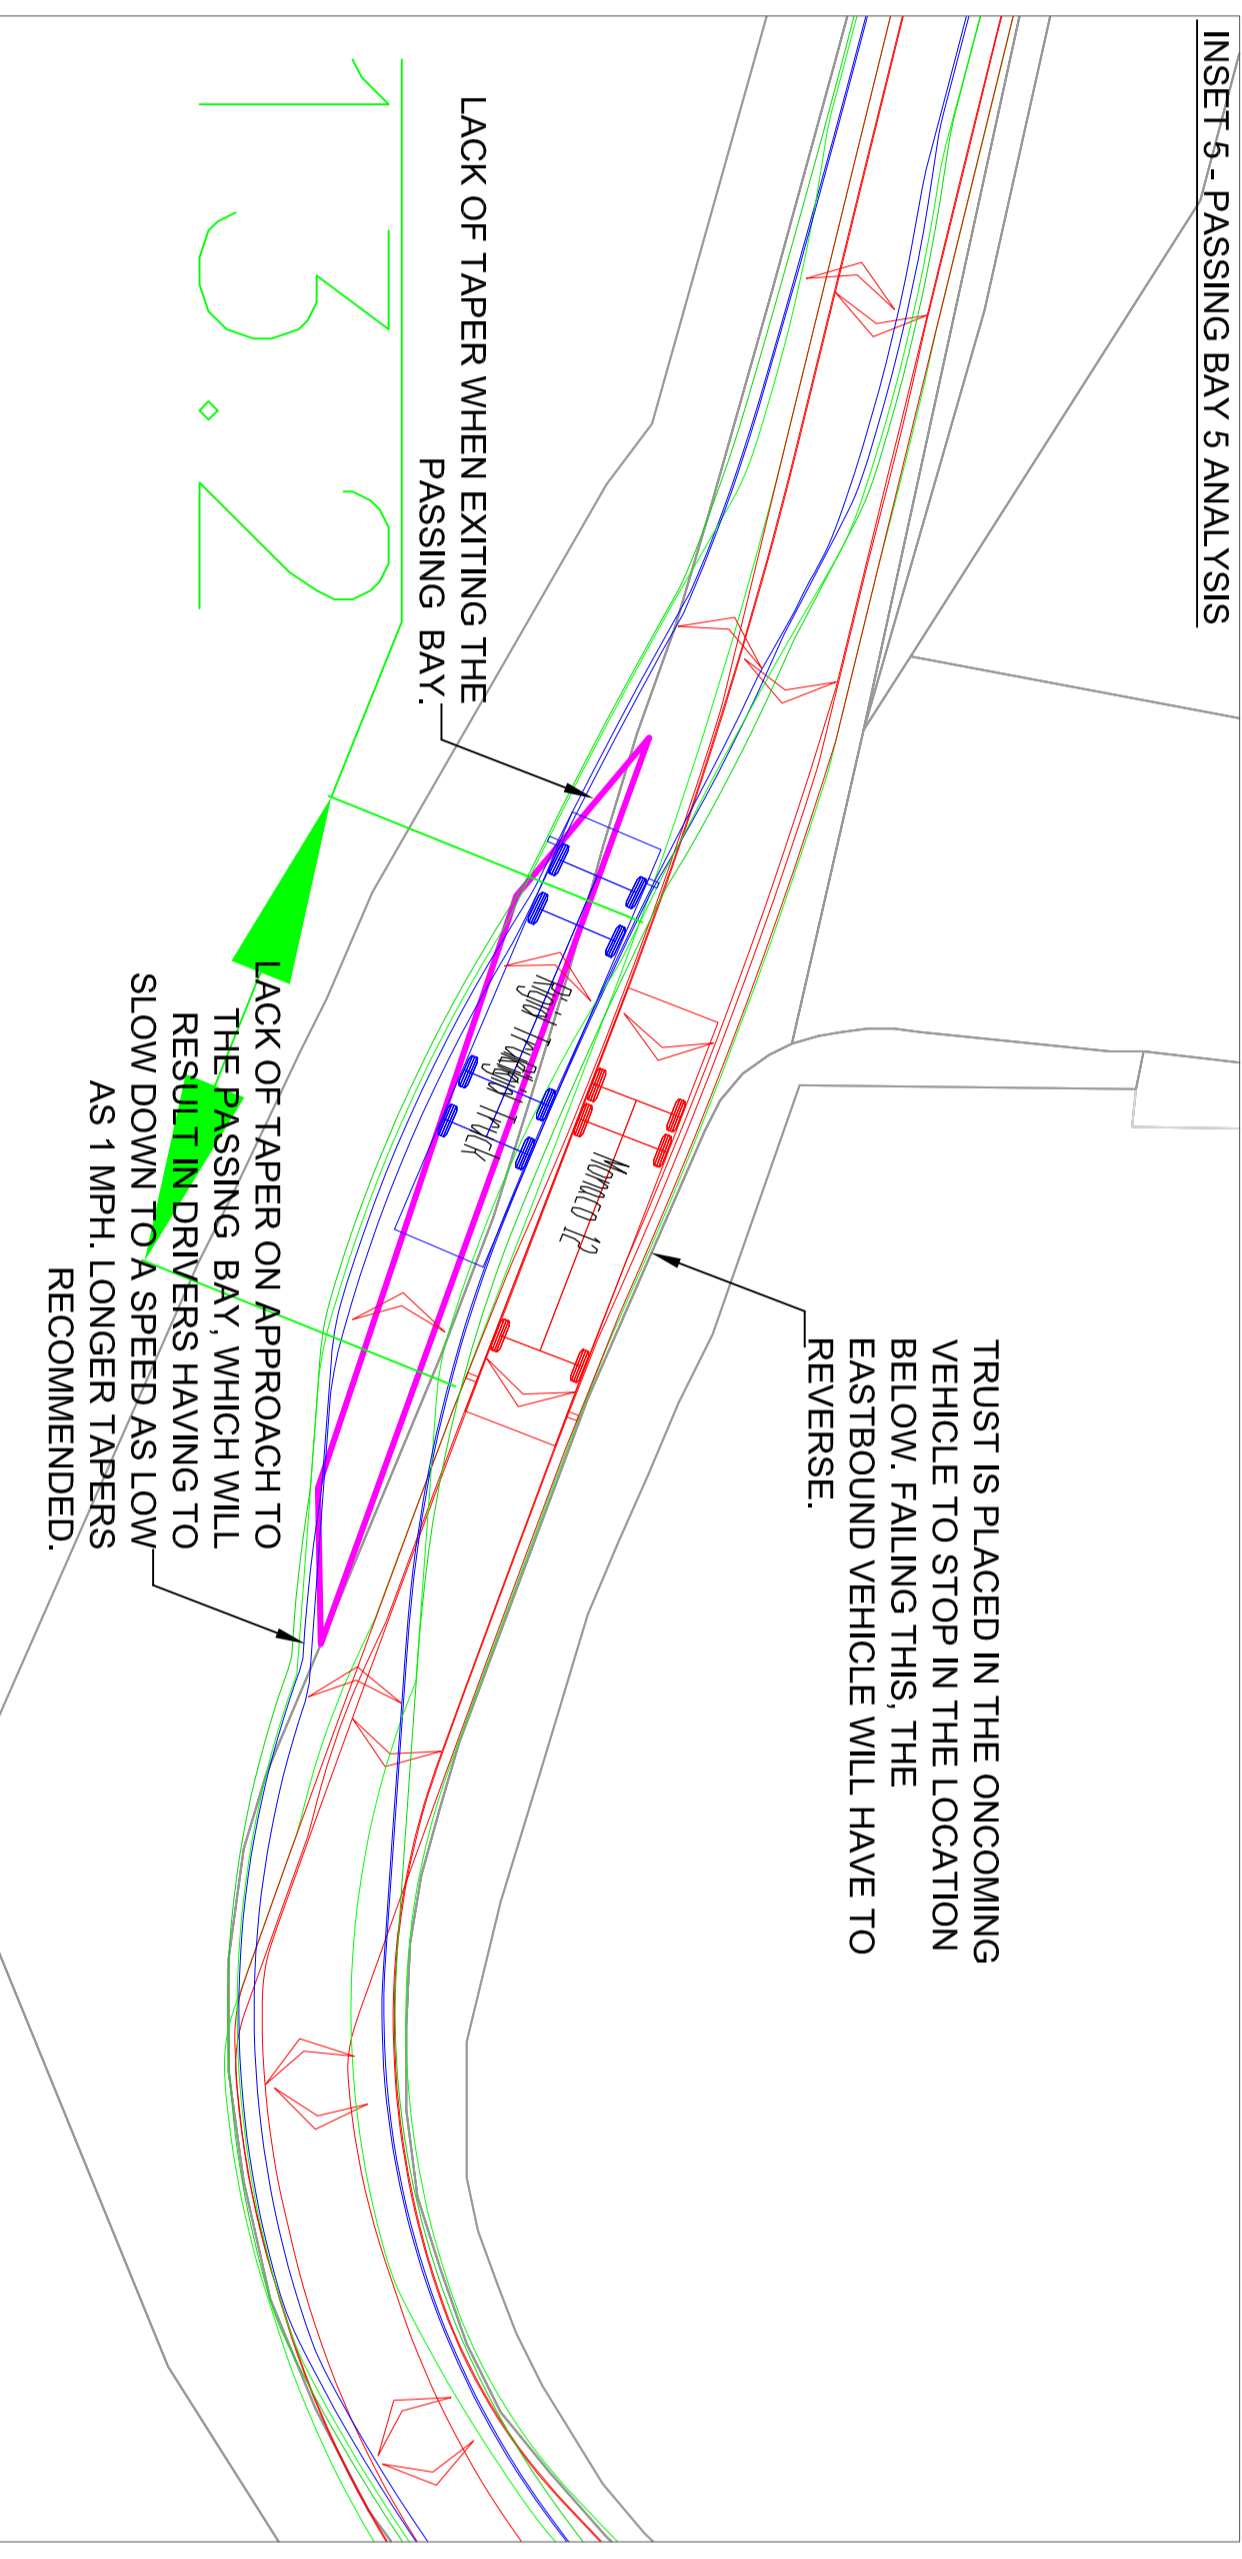
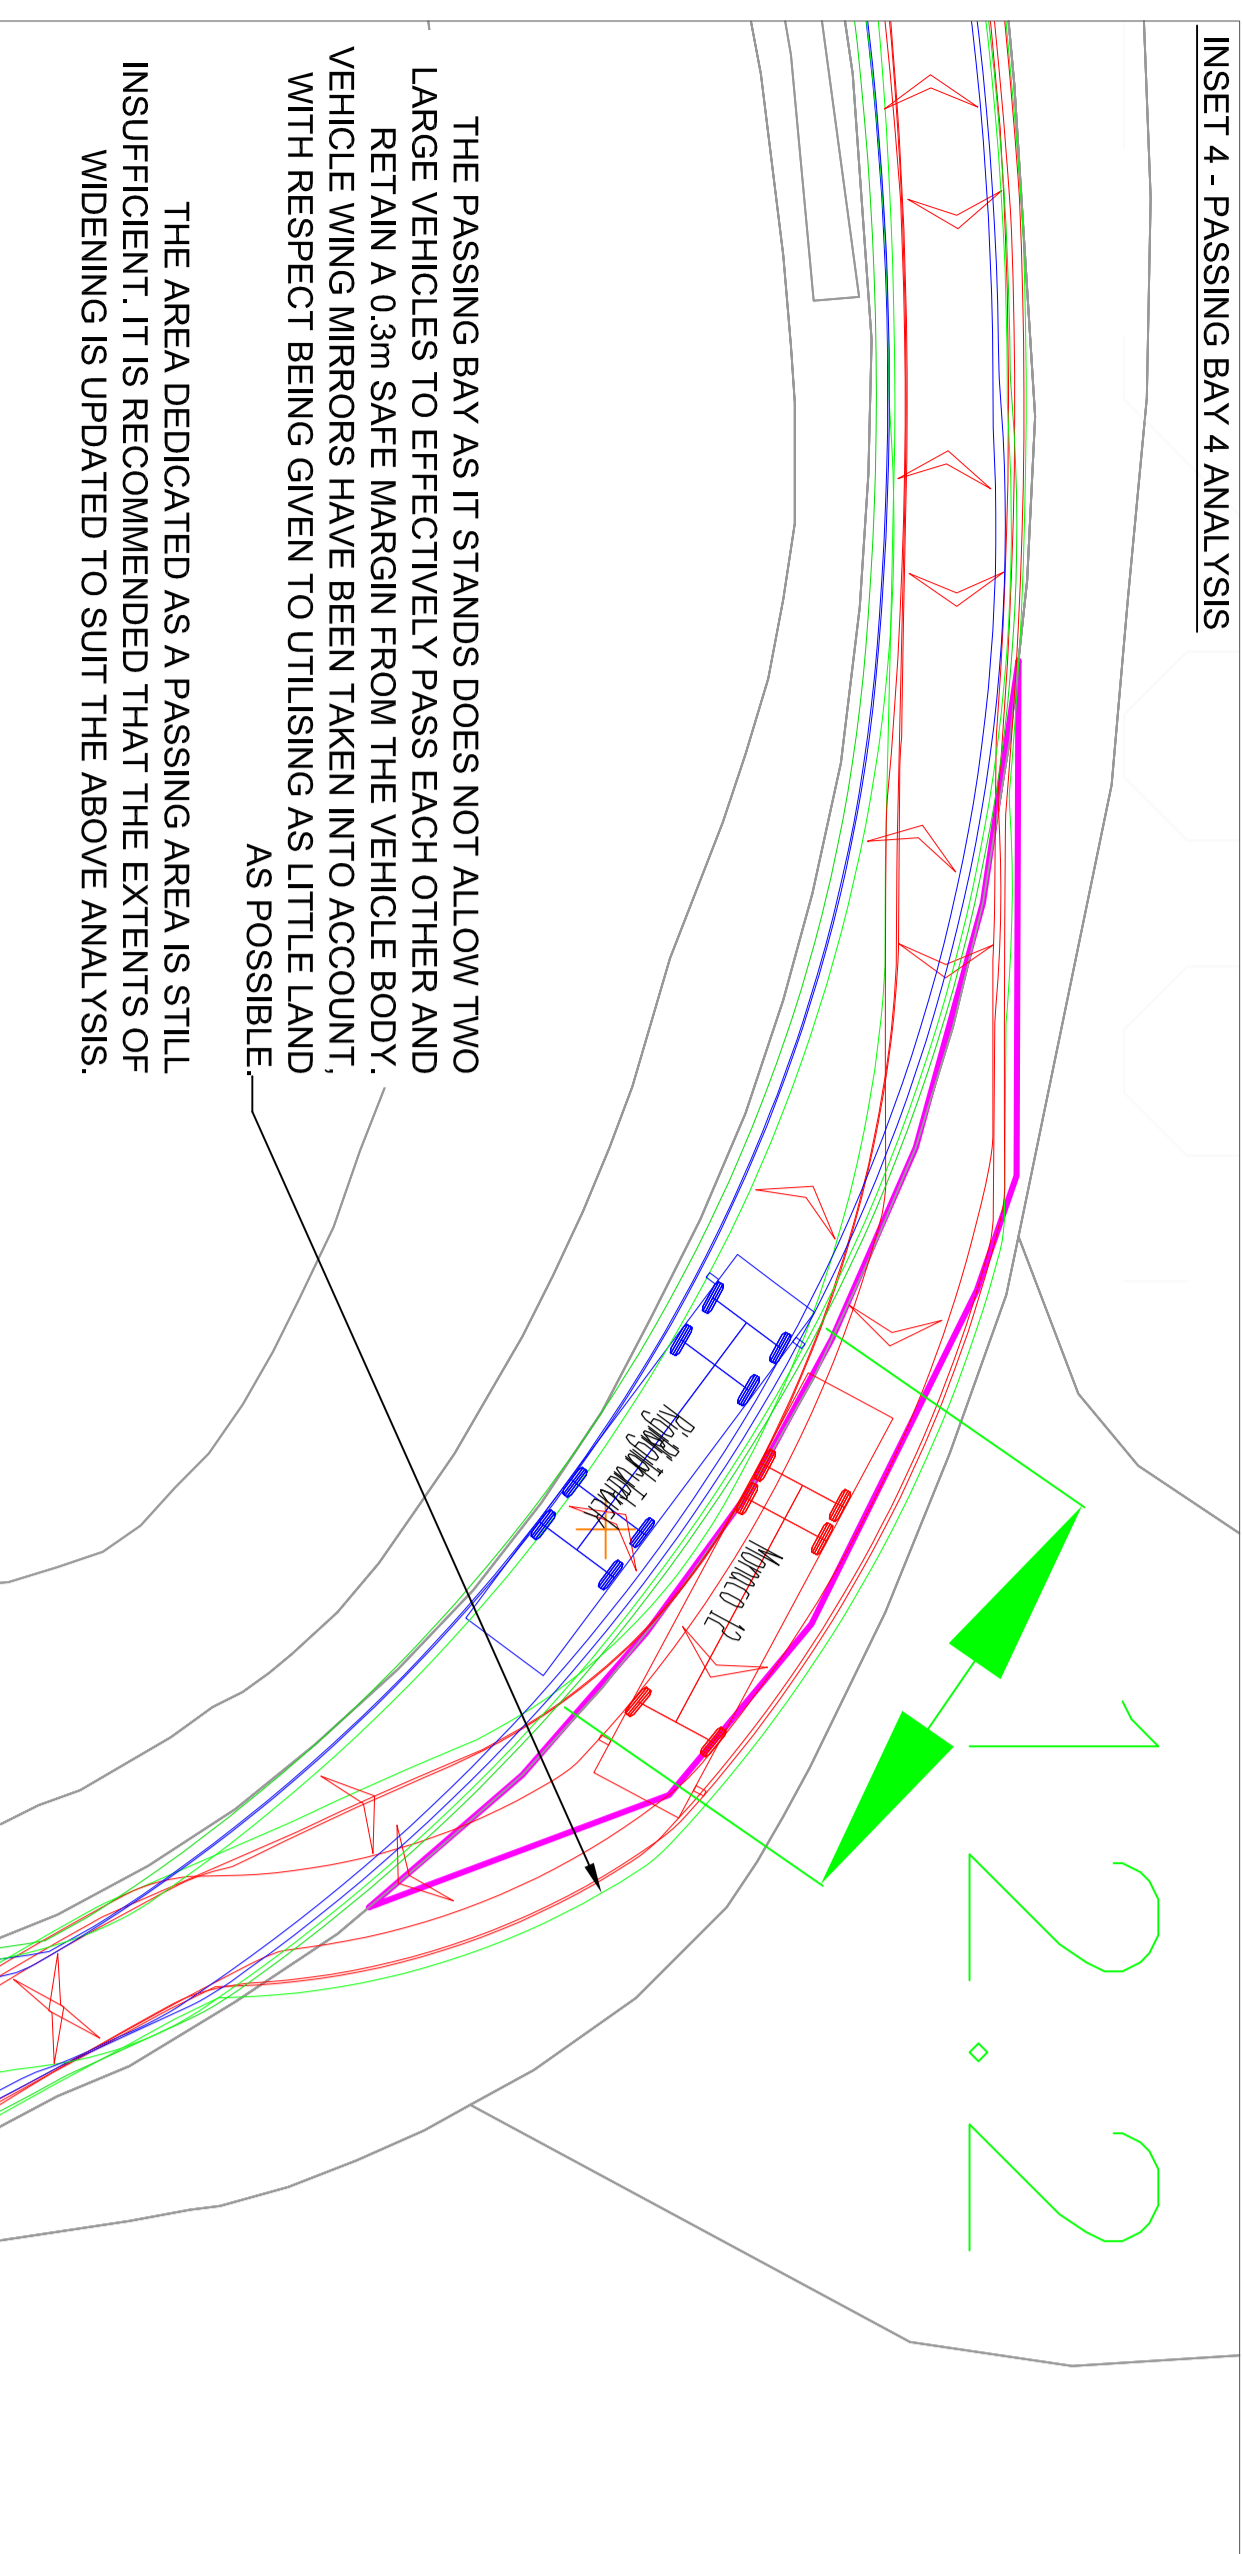
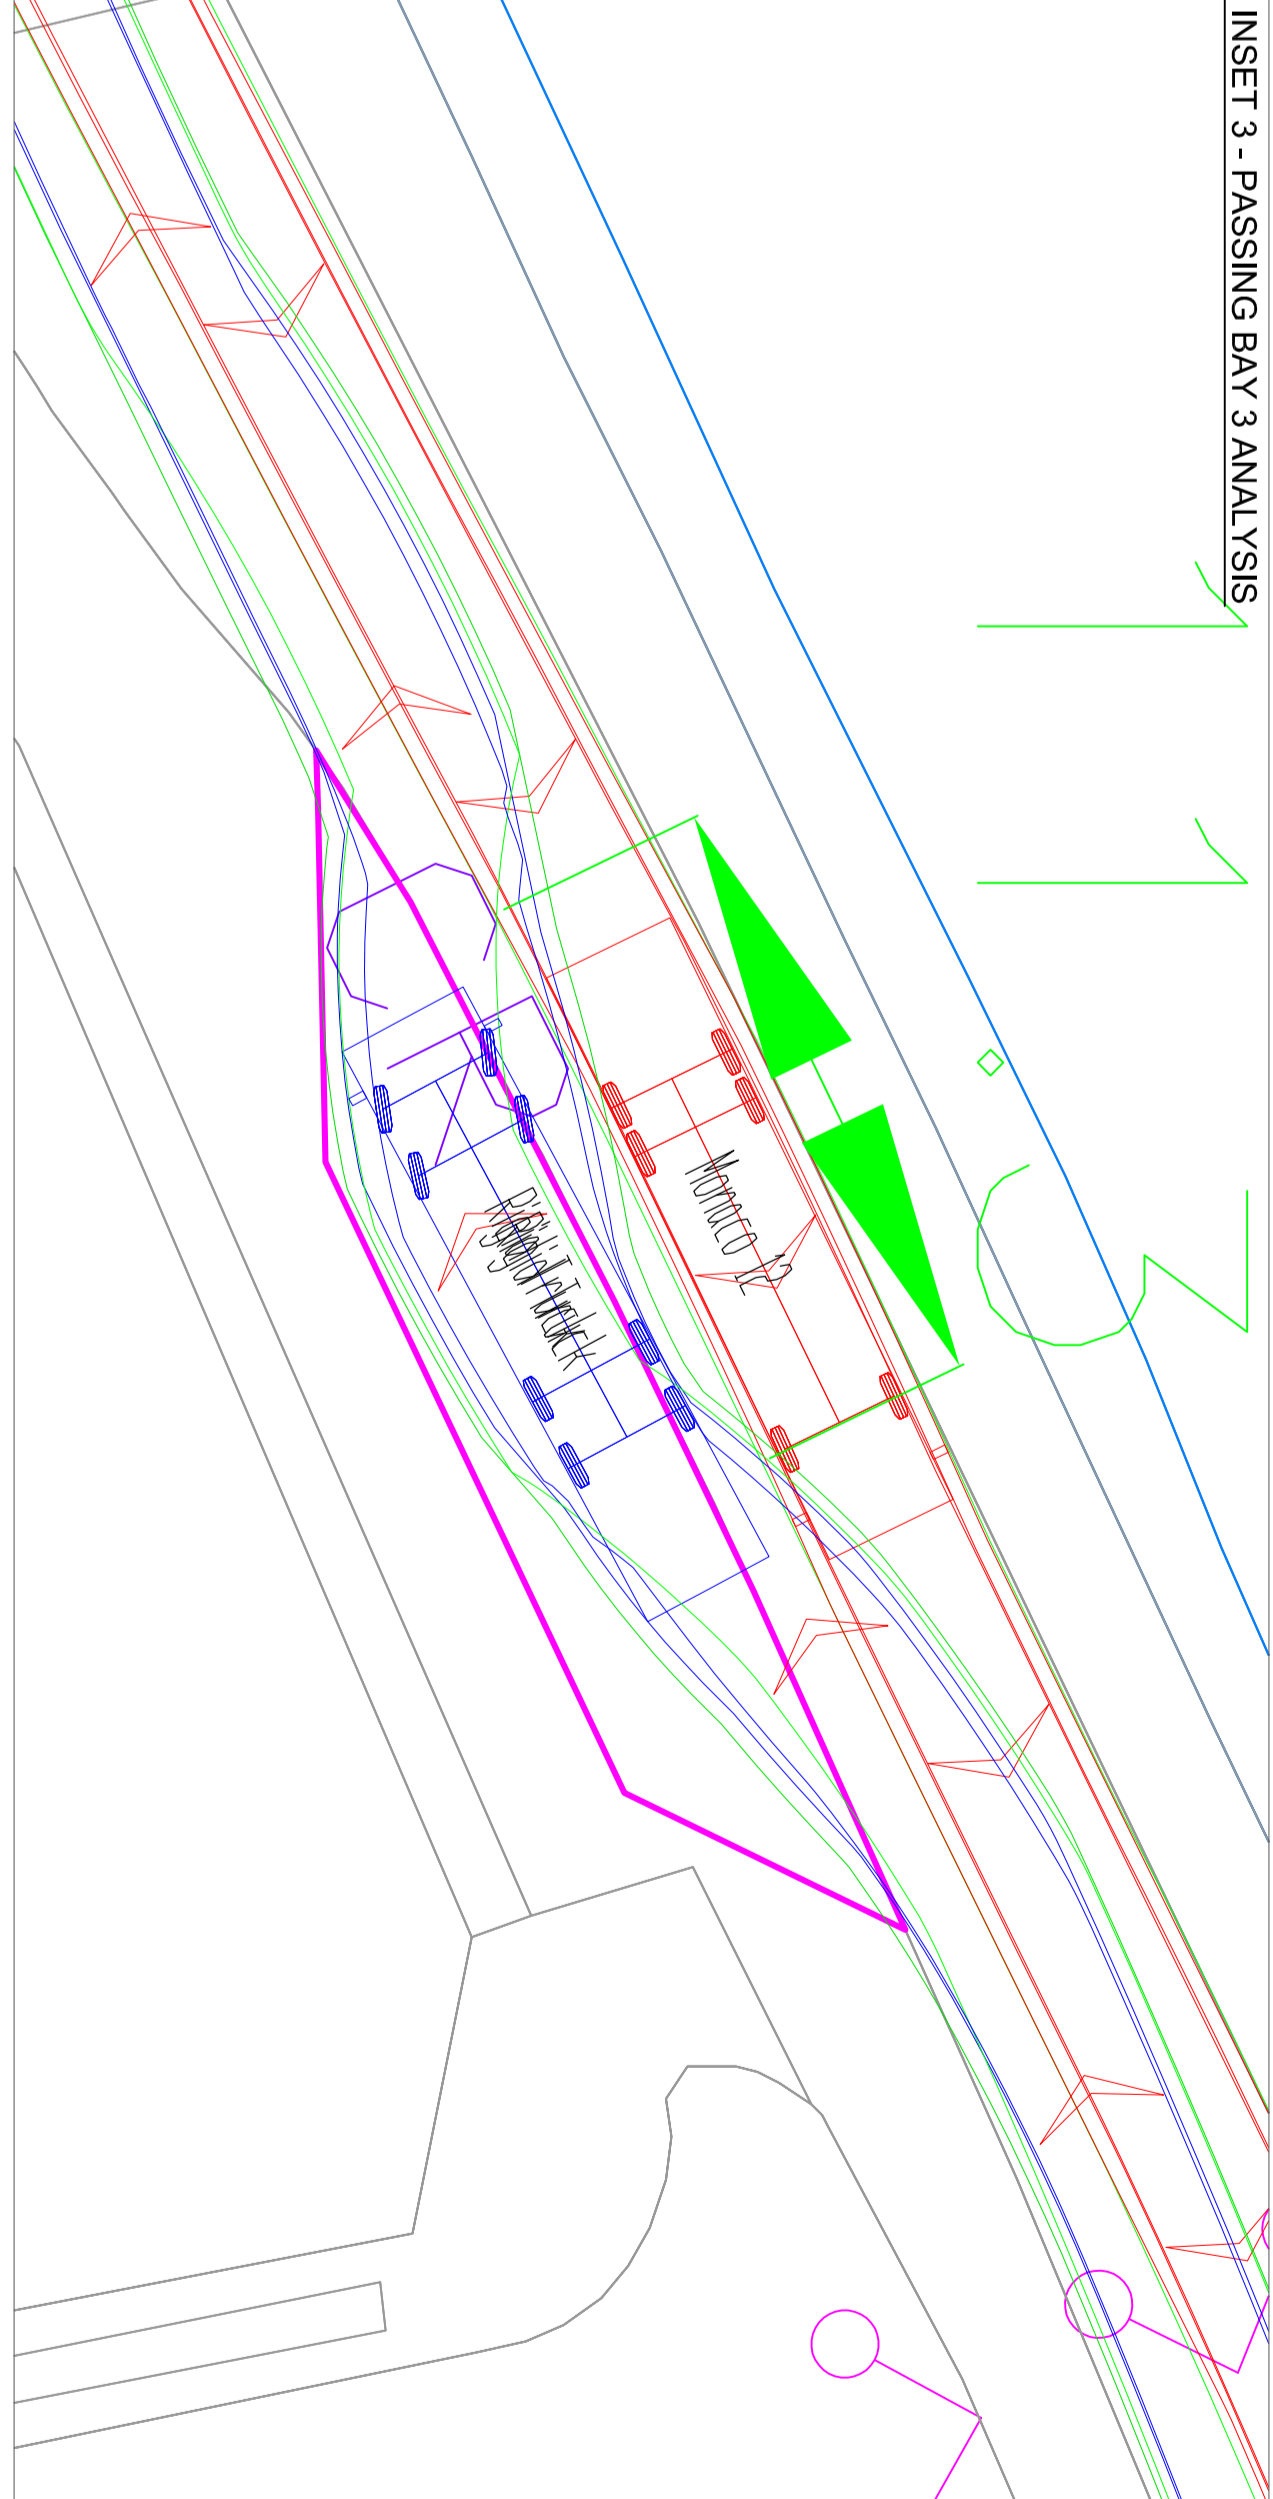


AREAS THAT ALLOW TWO OF THE DESIGN VEHICLES TO PASS EACH OTHER WHILE DESIGN VEHICLES BELOW FOR VEHICLES IN QUESTION.

DESIGN VEHICLES

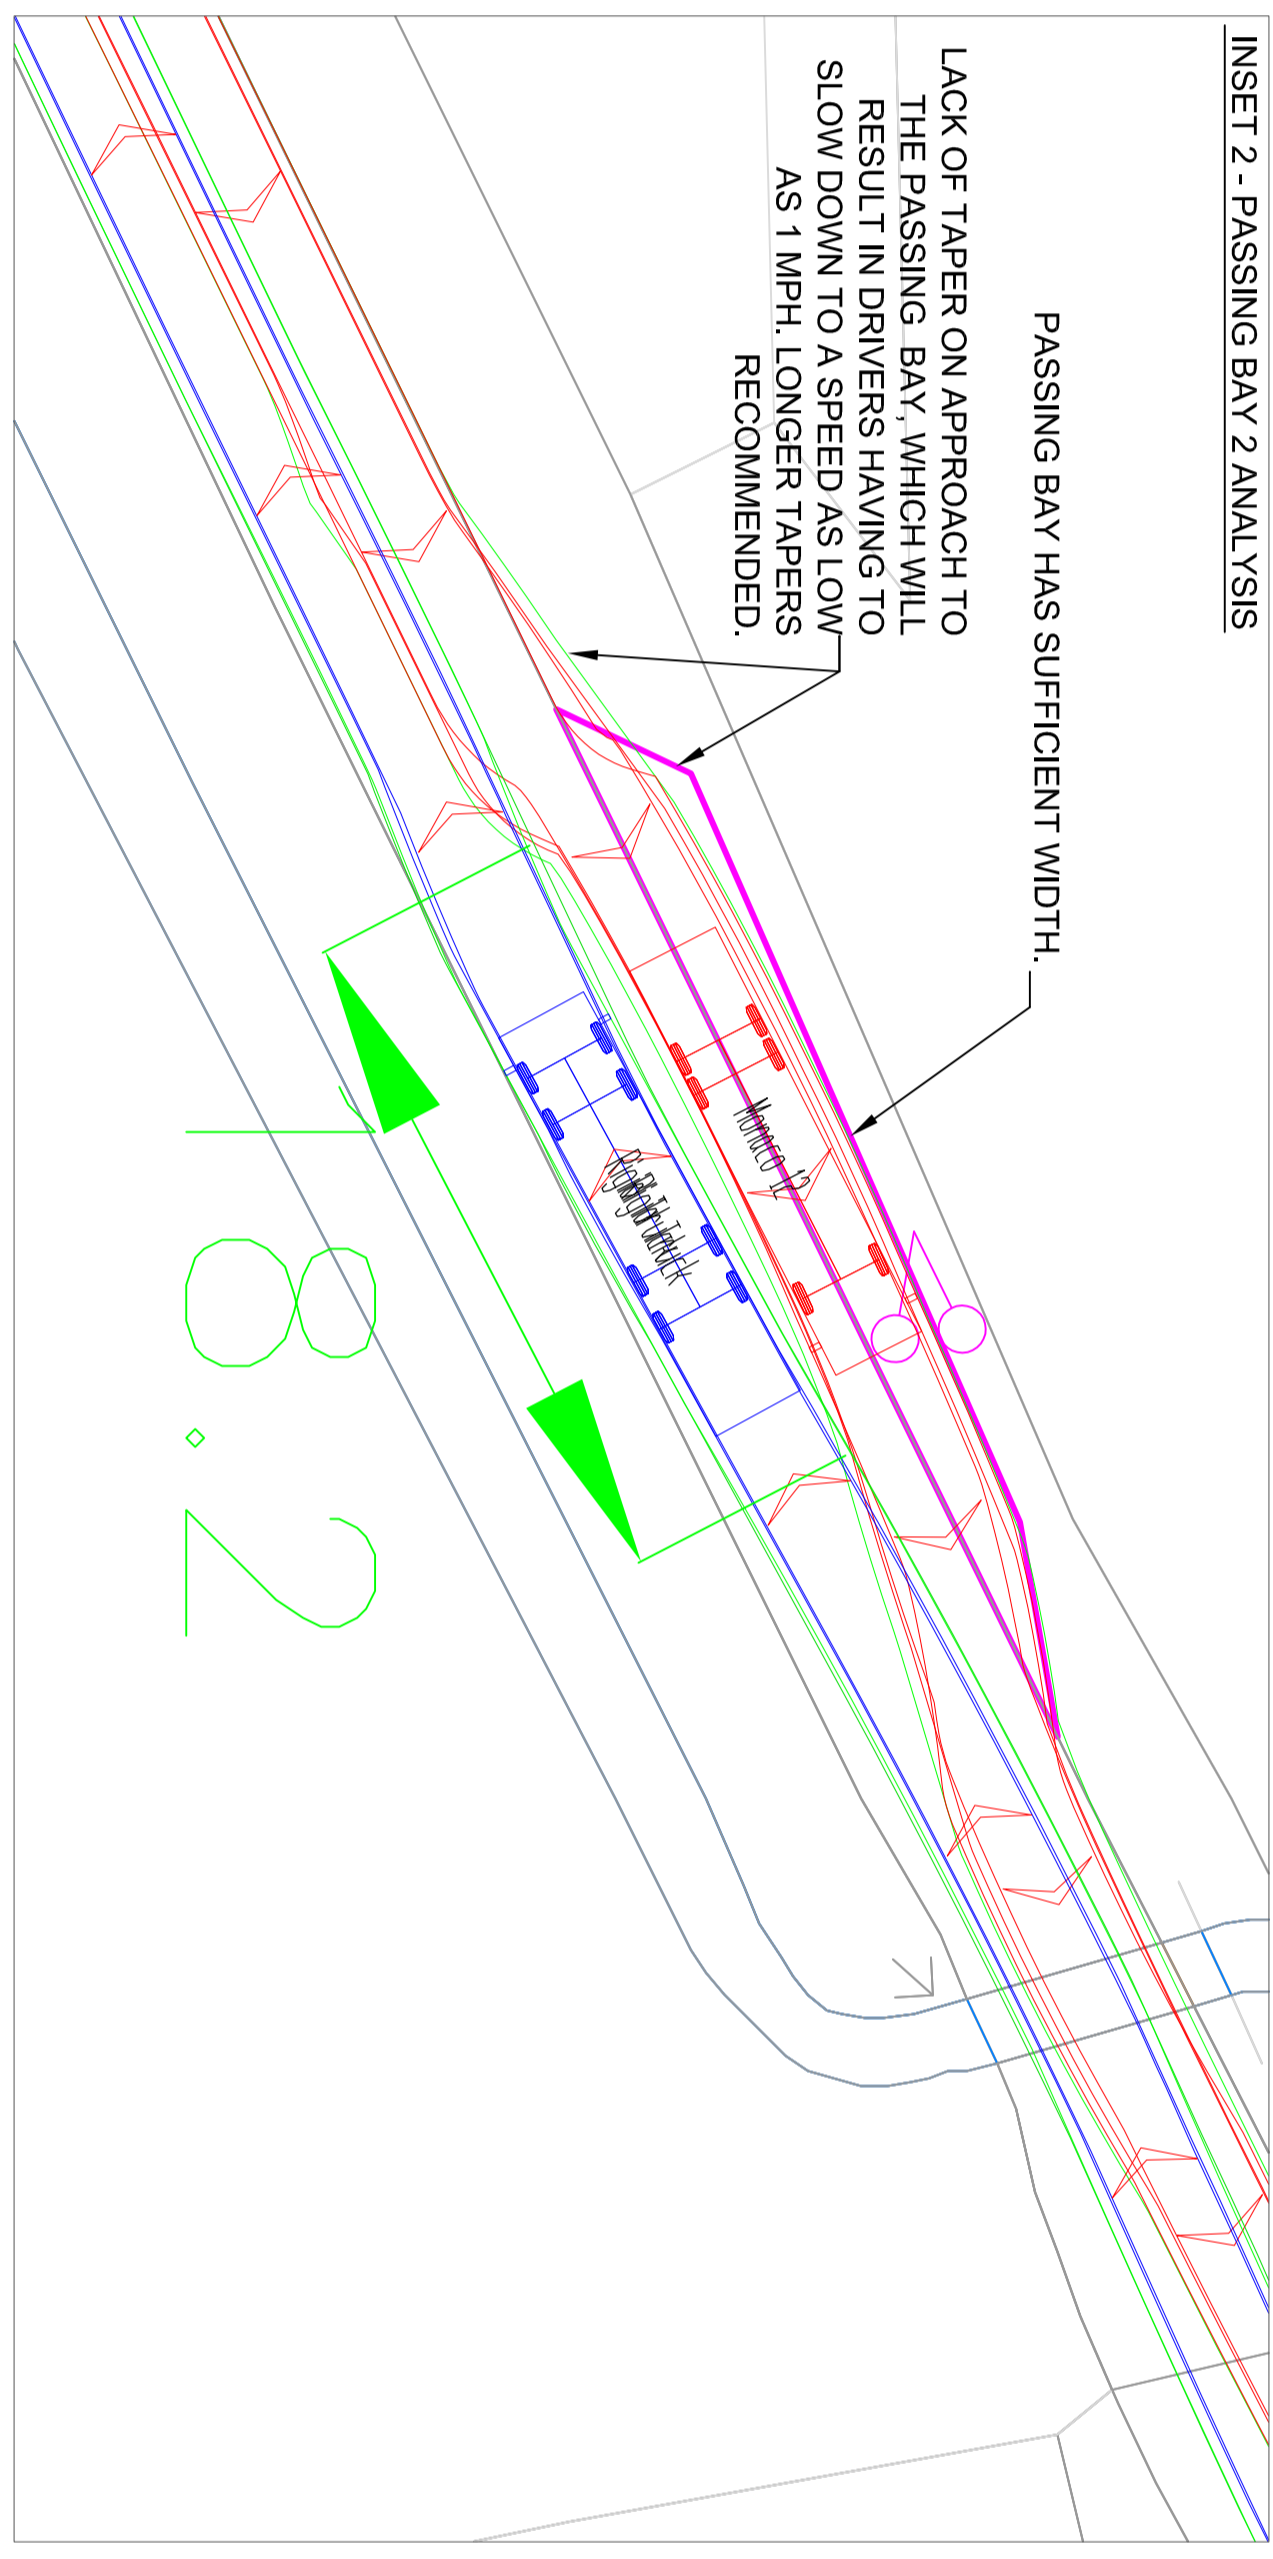

PASSING PLACES IN QUESTION

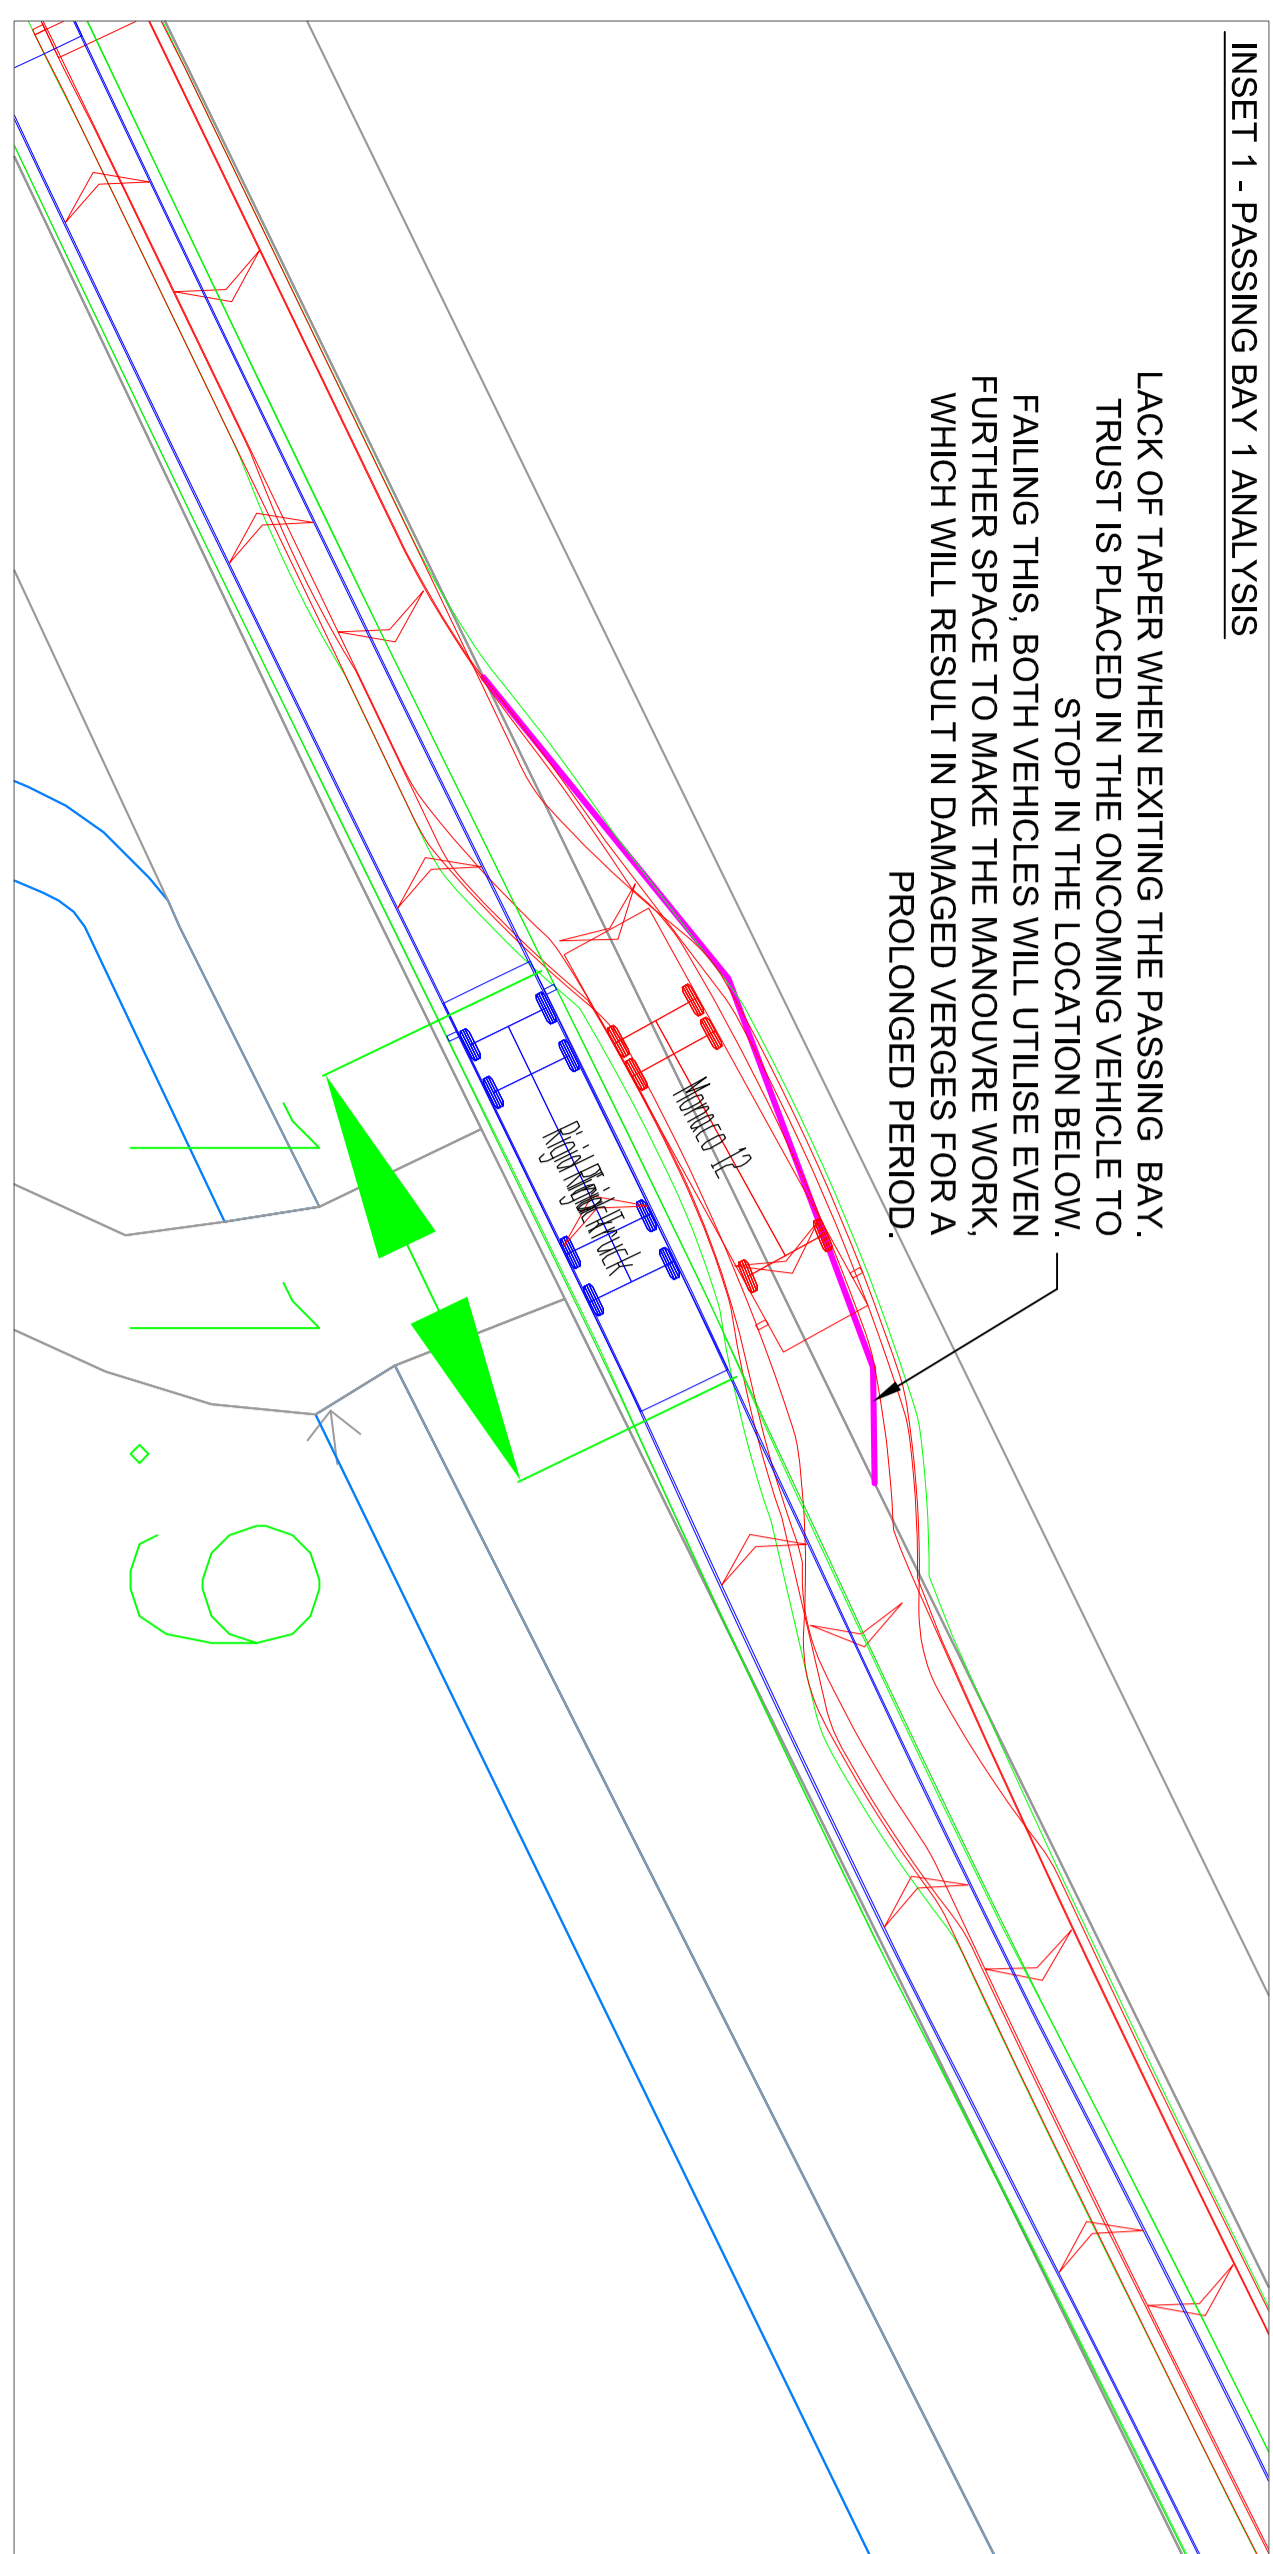

REV	DESCRIPTION	DATE	BY
-	-	-	-

BAC
PARTNERSHIP

PROJECT TITLE
PILTON ROAD, HOLYWELL

DESIGNED BY
SWIPT PATH ANALYSIS - 12M RIGID HWY PASSING A LARGE BUS

DATE
11.02.2018

SCALE
1:200 @ A0
UNLESS STATED

PROJECT NO.
BAC/PILTON/AT/07