


## Baldock - Article 4 Direction Properties

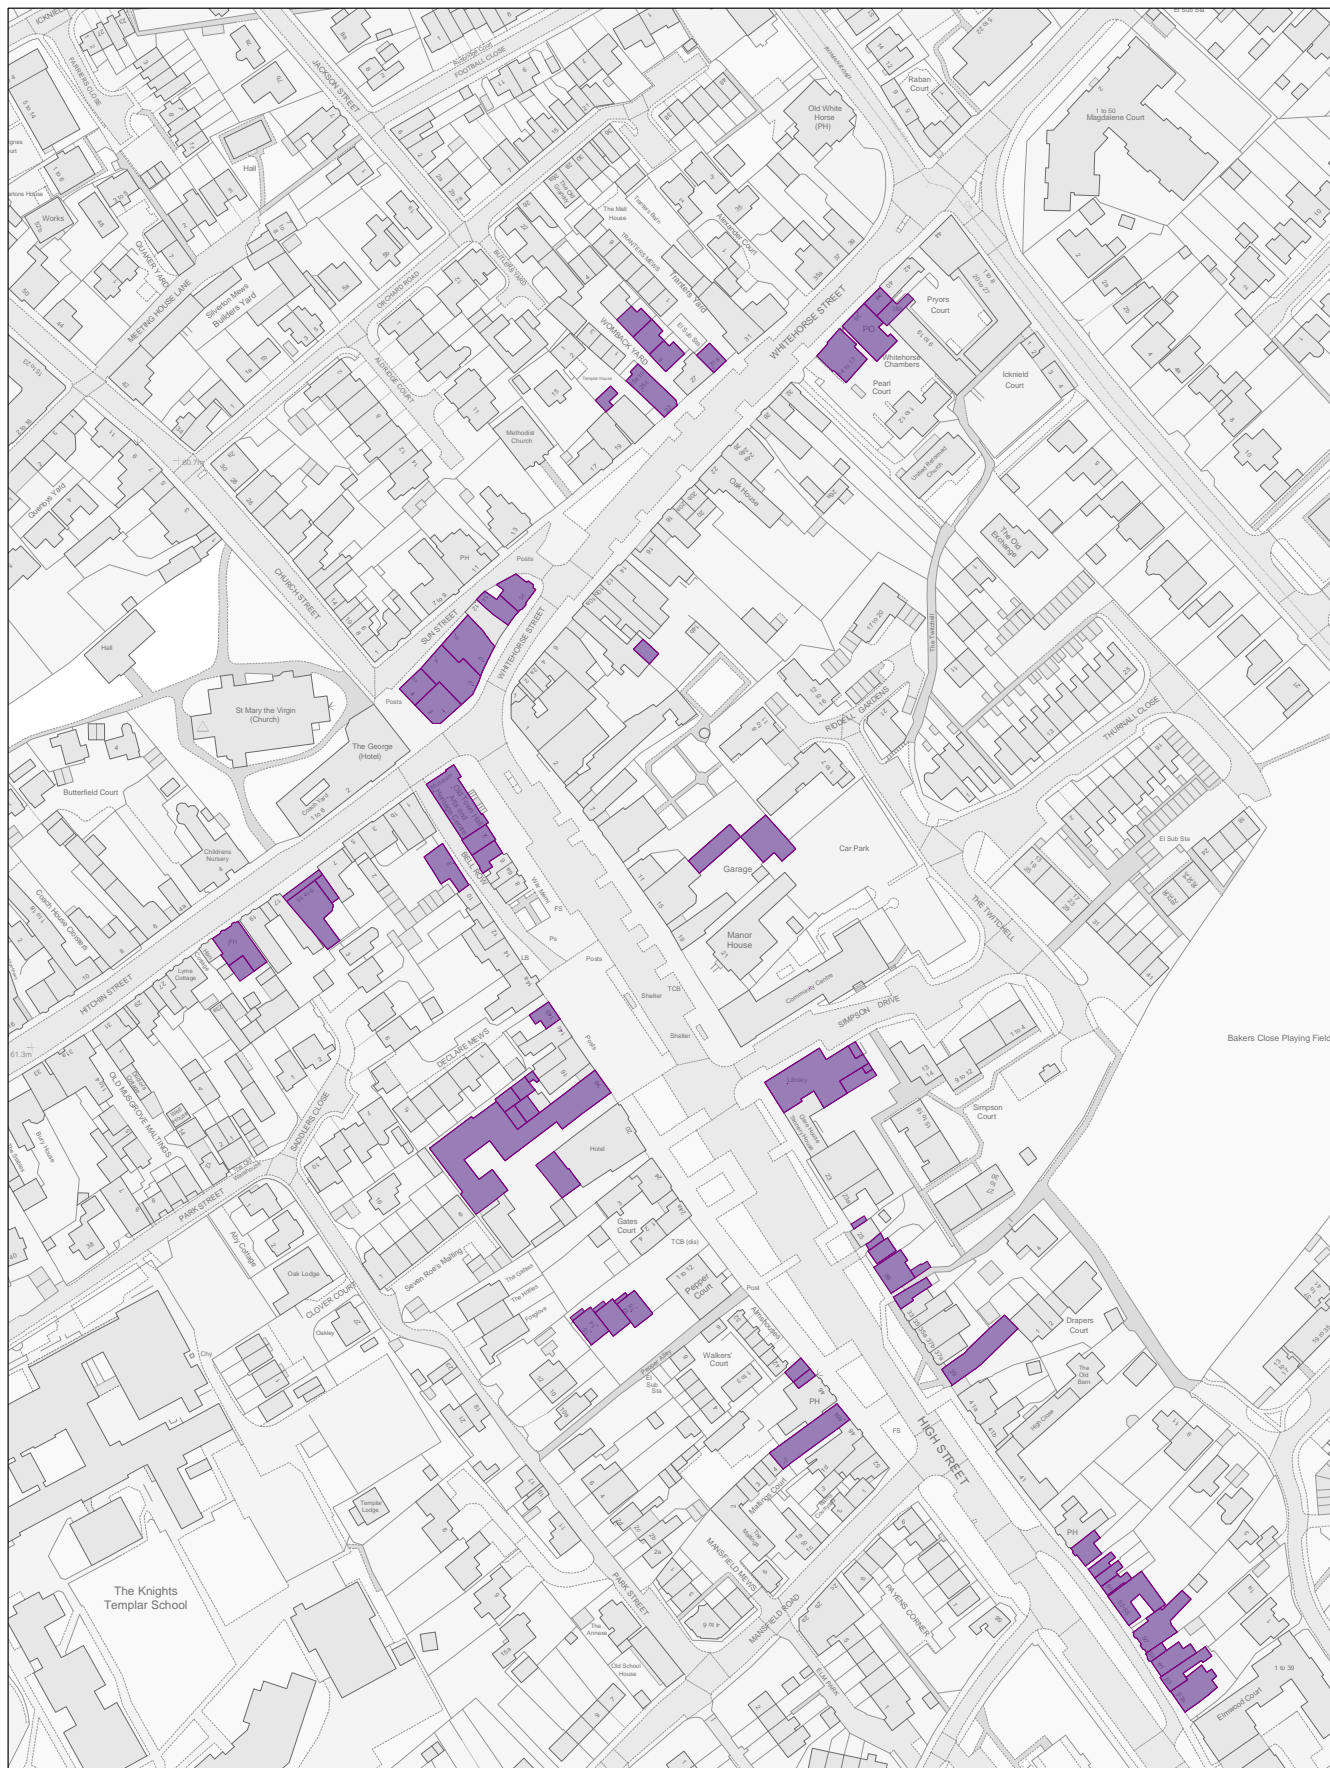

Scale: 1:2500  
Date: 05:08:22



## Hitchin - Article 4 Direction Properties



Scale: 1:3800  
Date: 05:08:22





## Letchworth - Article 4 Direction Properties



Scale: 1:3200  
Date: 05:08:22



# NORTH HERTFORDSHIRE DISTRICT COUNCIL



## Royston - Article 4 Direction Properties



Scale: 1:1999  
Date: 05:08:22

© Crown copyright and database rights 2022 Ordnance Survey 100018622

