


NORTH HERTFORDSHIRE DISTRICT COUNCIL

23/01807/FP Coker Cottage, Ashwell Road, Newnham, Baldock, Hertfordshire, SG7 5JX

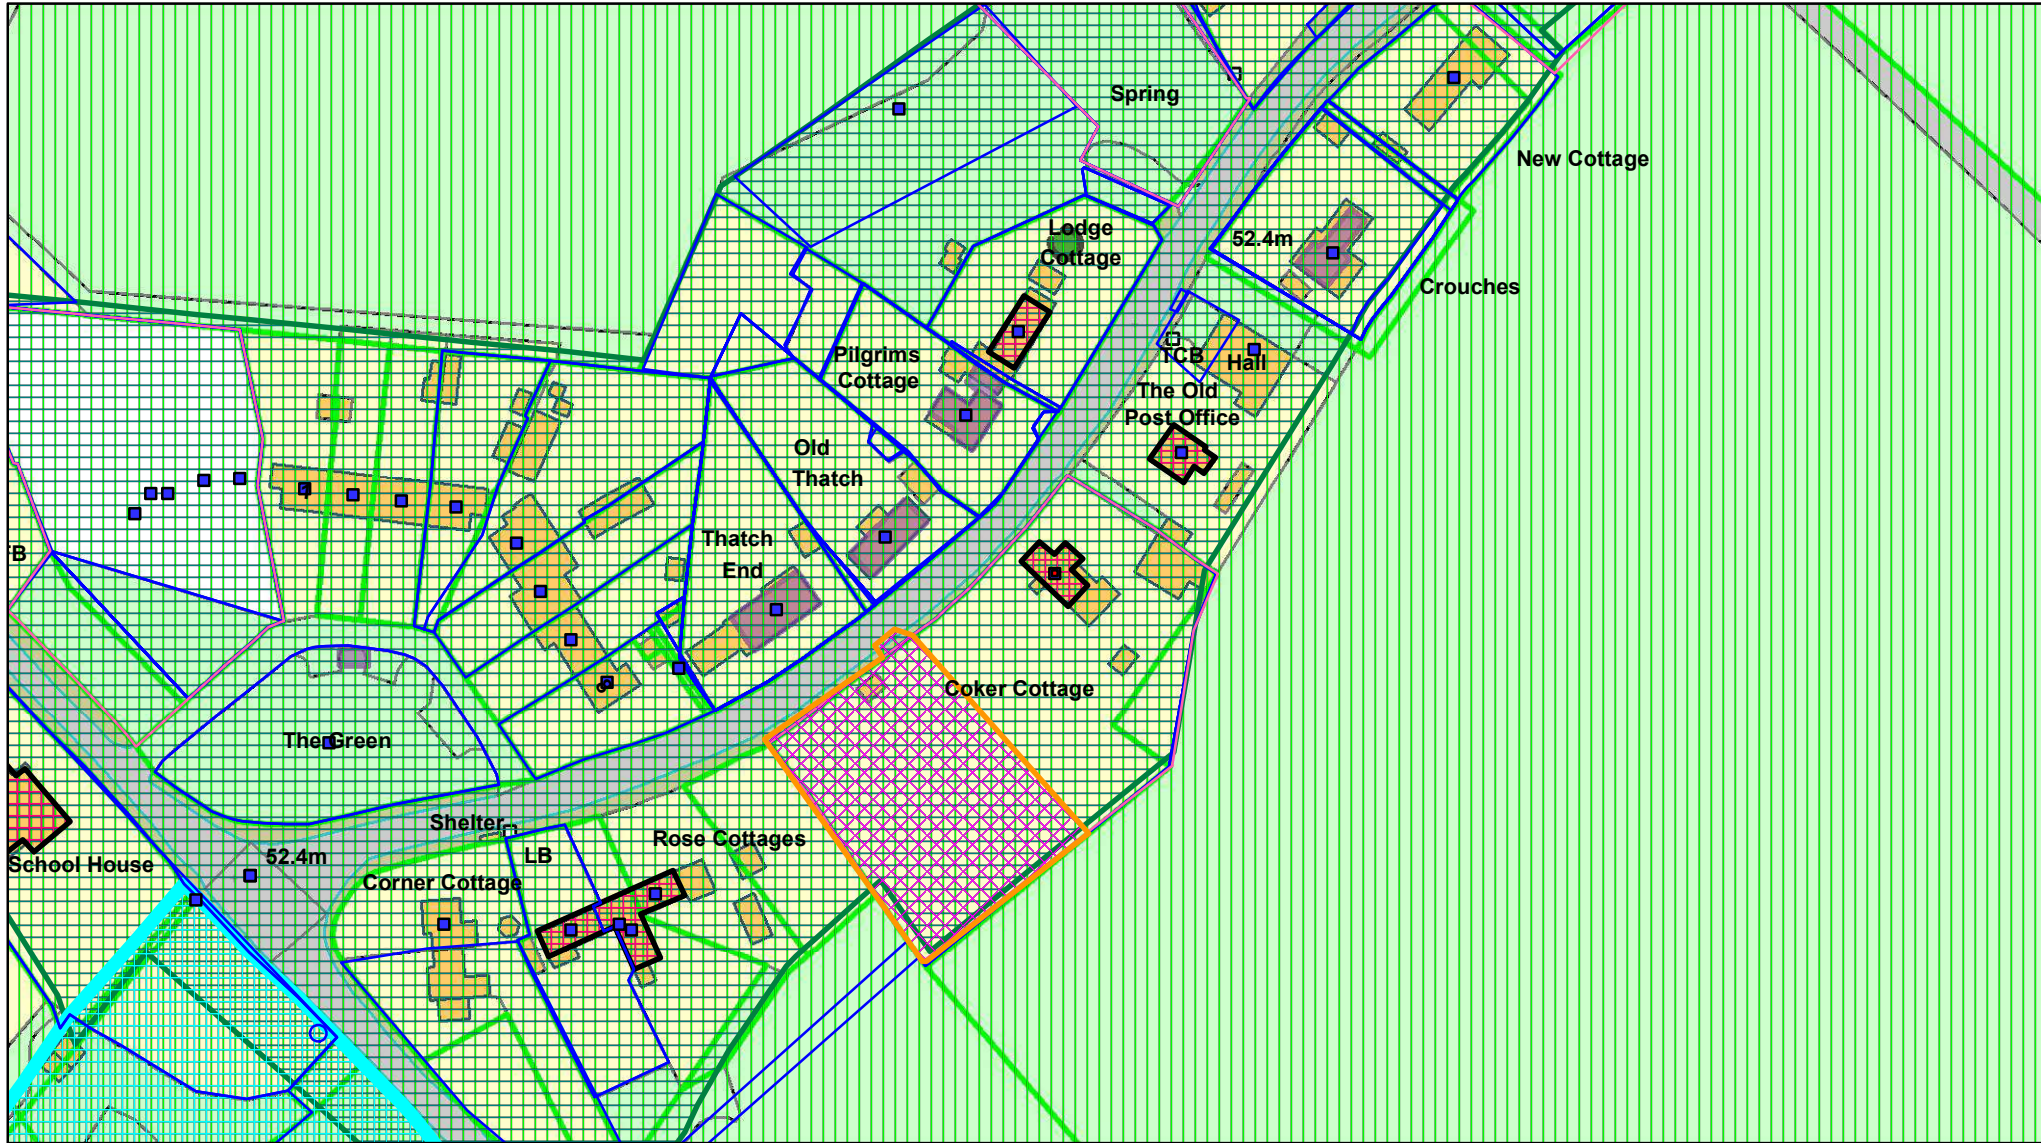

Scale 1:1,250

Date: 31/10/2023