


NORTH HERTFORDSHIRE DISTRICT COUNCIL

23/00334/FP Barn Adjacent to Church Farm, West Street, Lilley, Hertfordshire, LU2 8LH

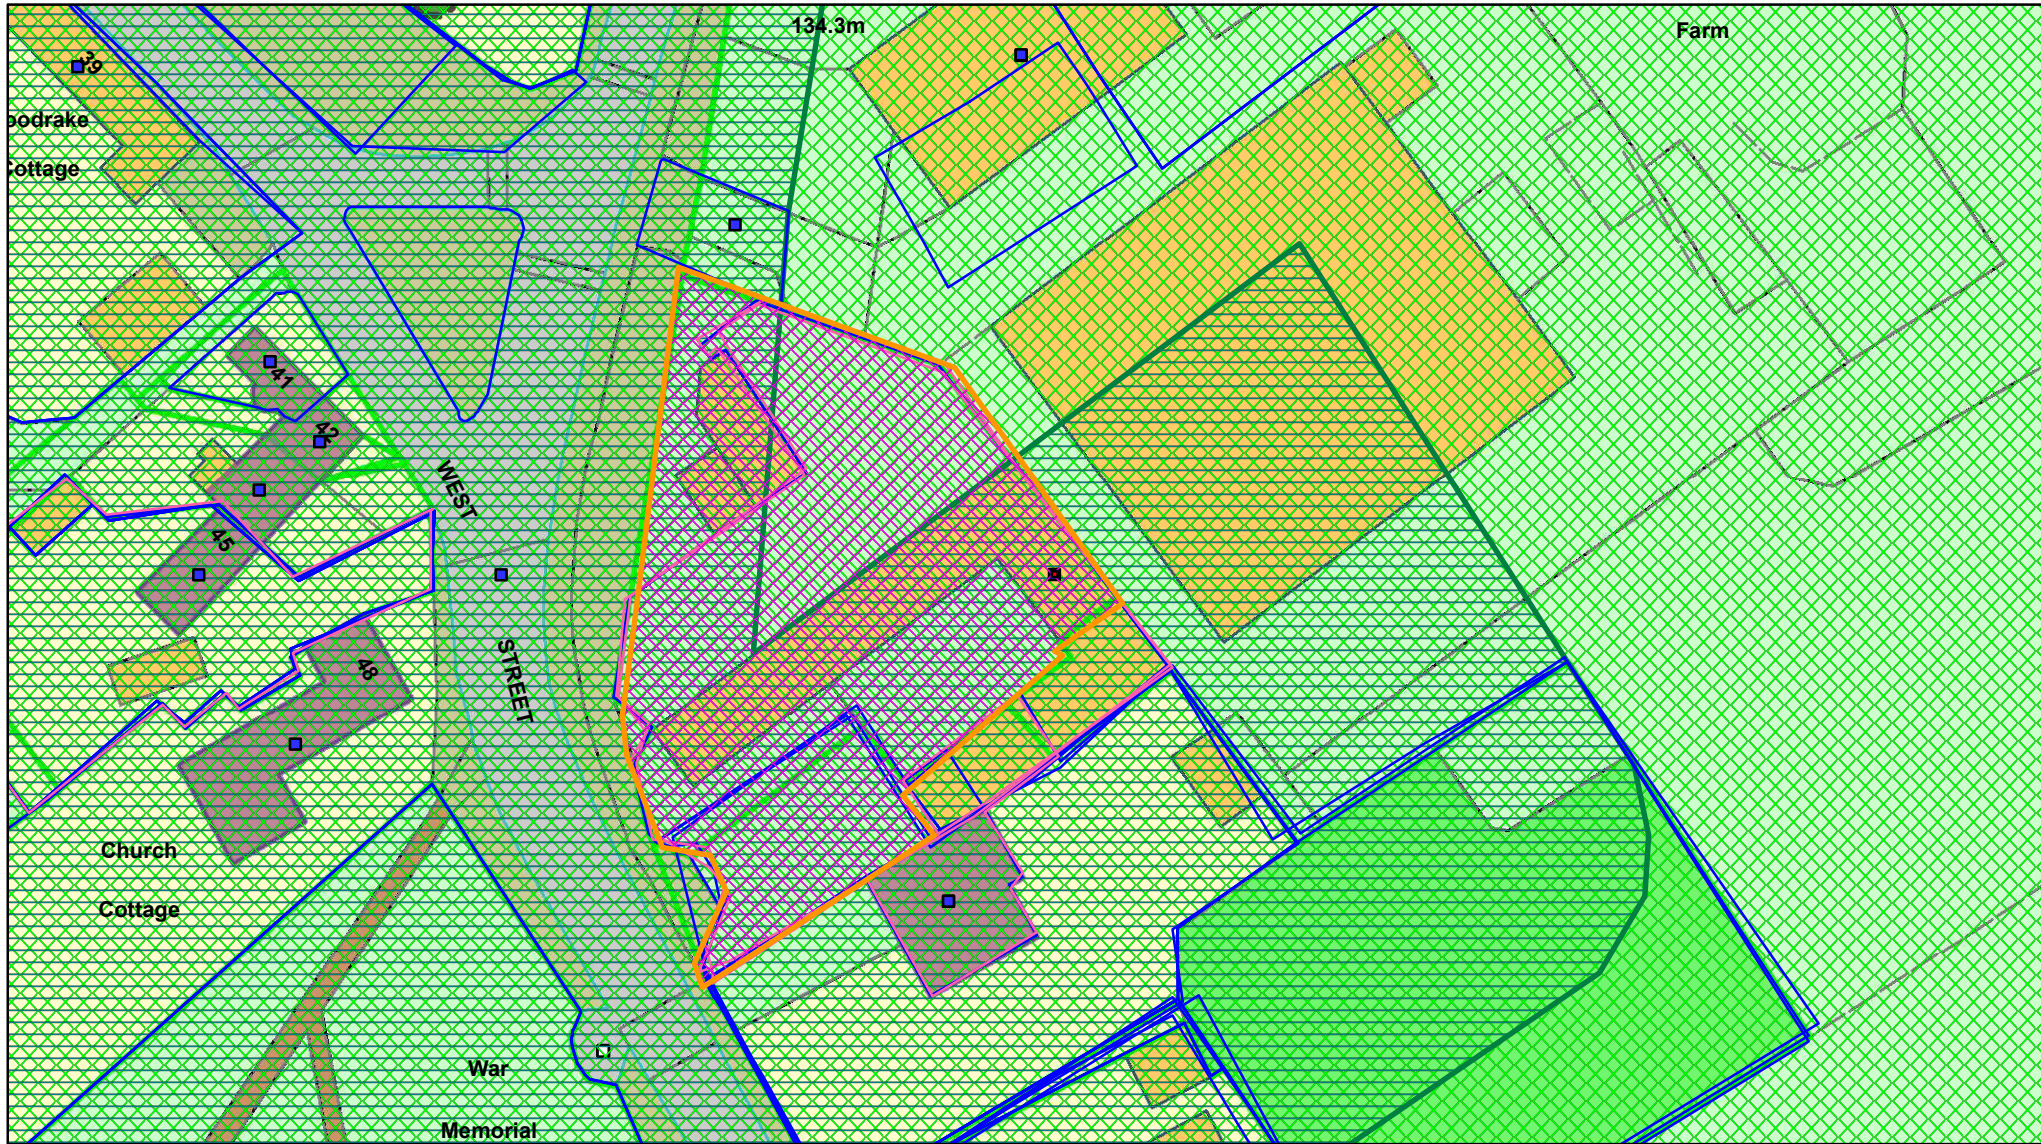

Scale 1:625

Date: 14/11/2023