


NORTH HERTFORDSHIRE DISTRICT COUNCIL

23/01029/FP Cockernhoe Farm, Luton Road, Cockernhoe, Luton LU2 8PY

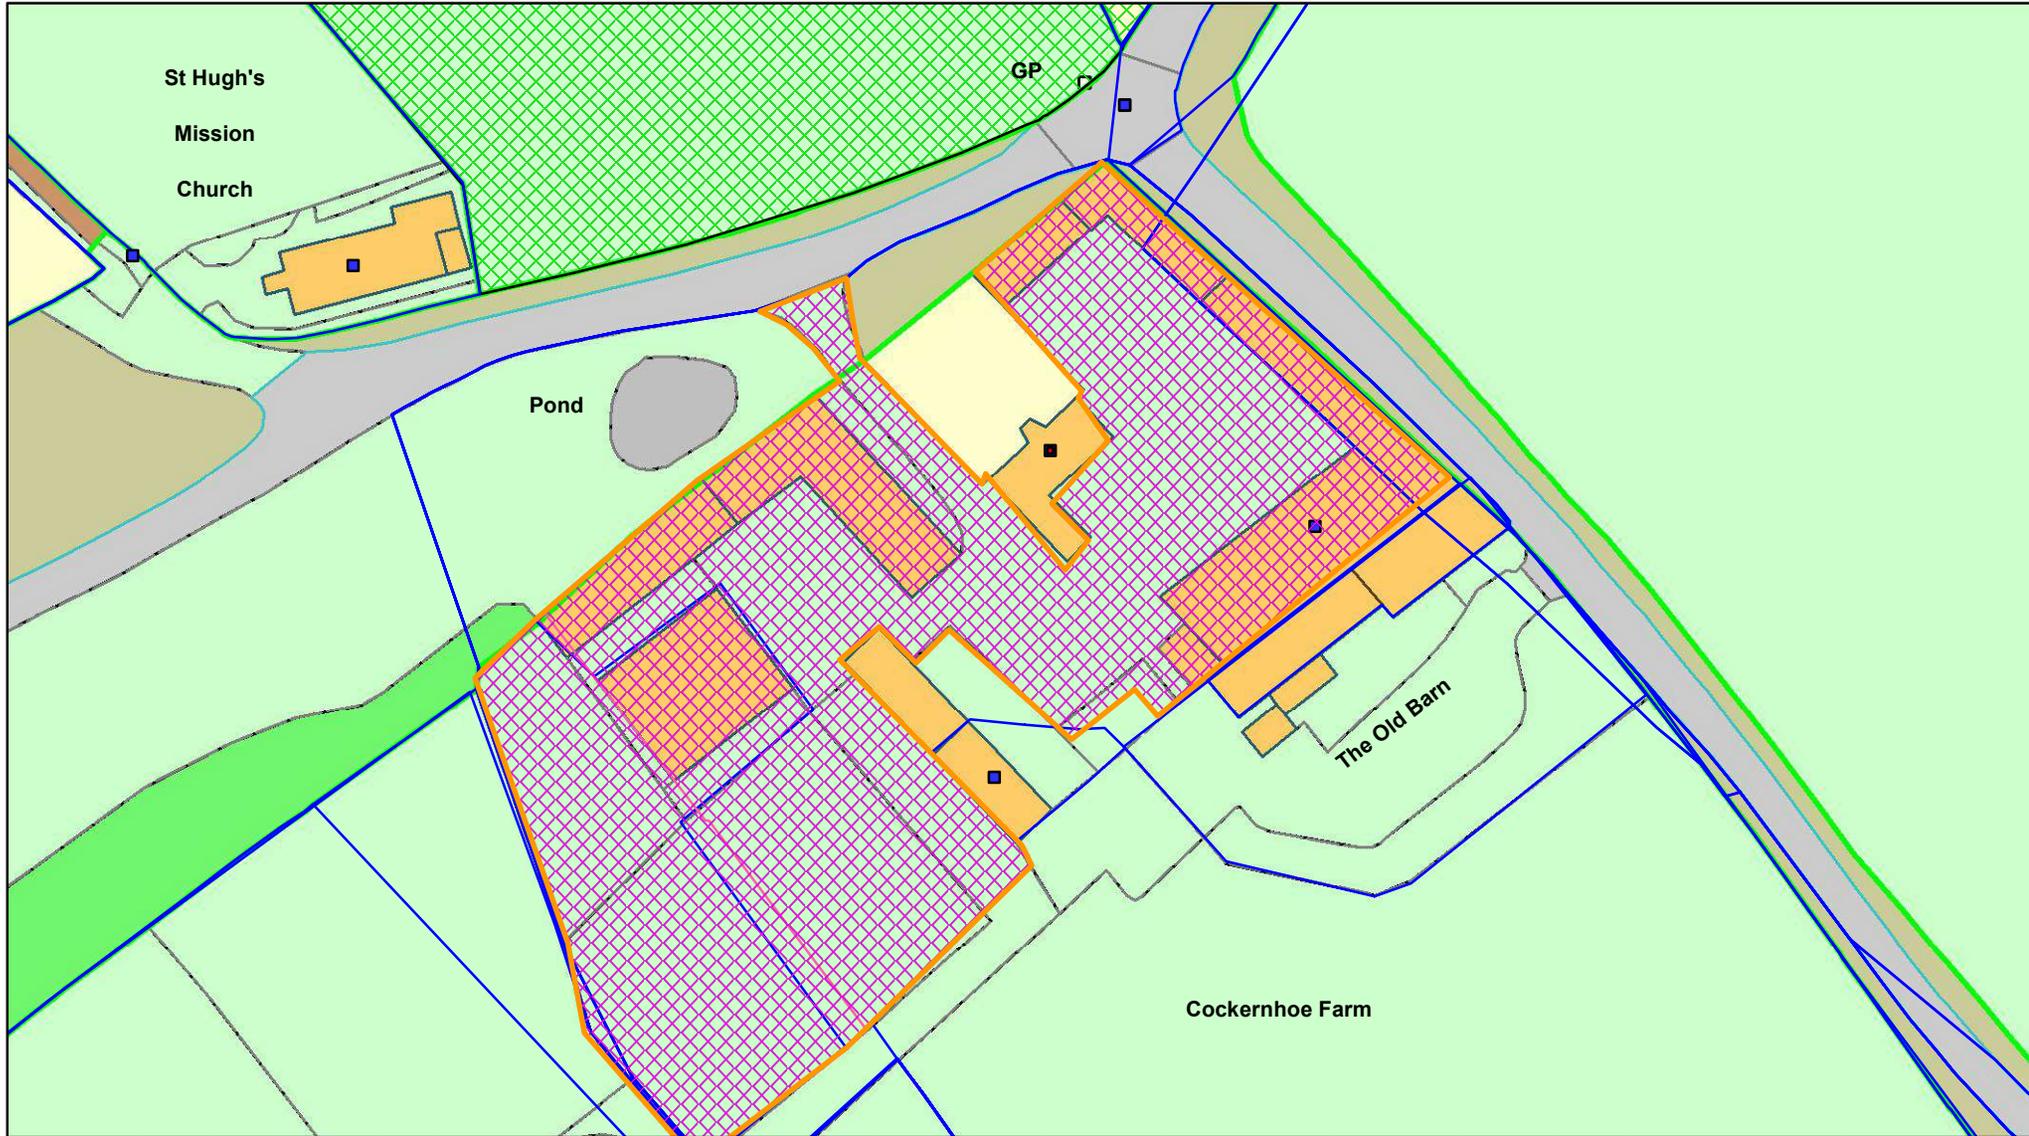

Scale 1:750

Date: 14/11/2023