


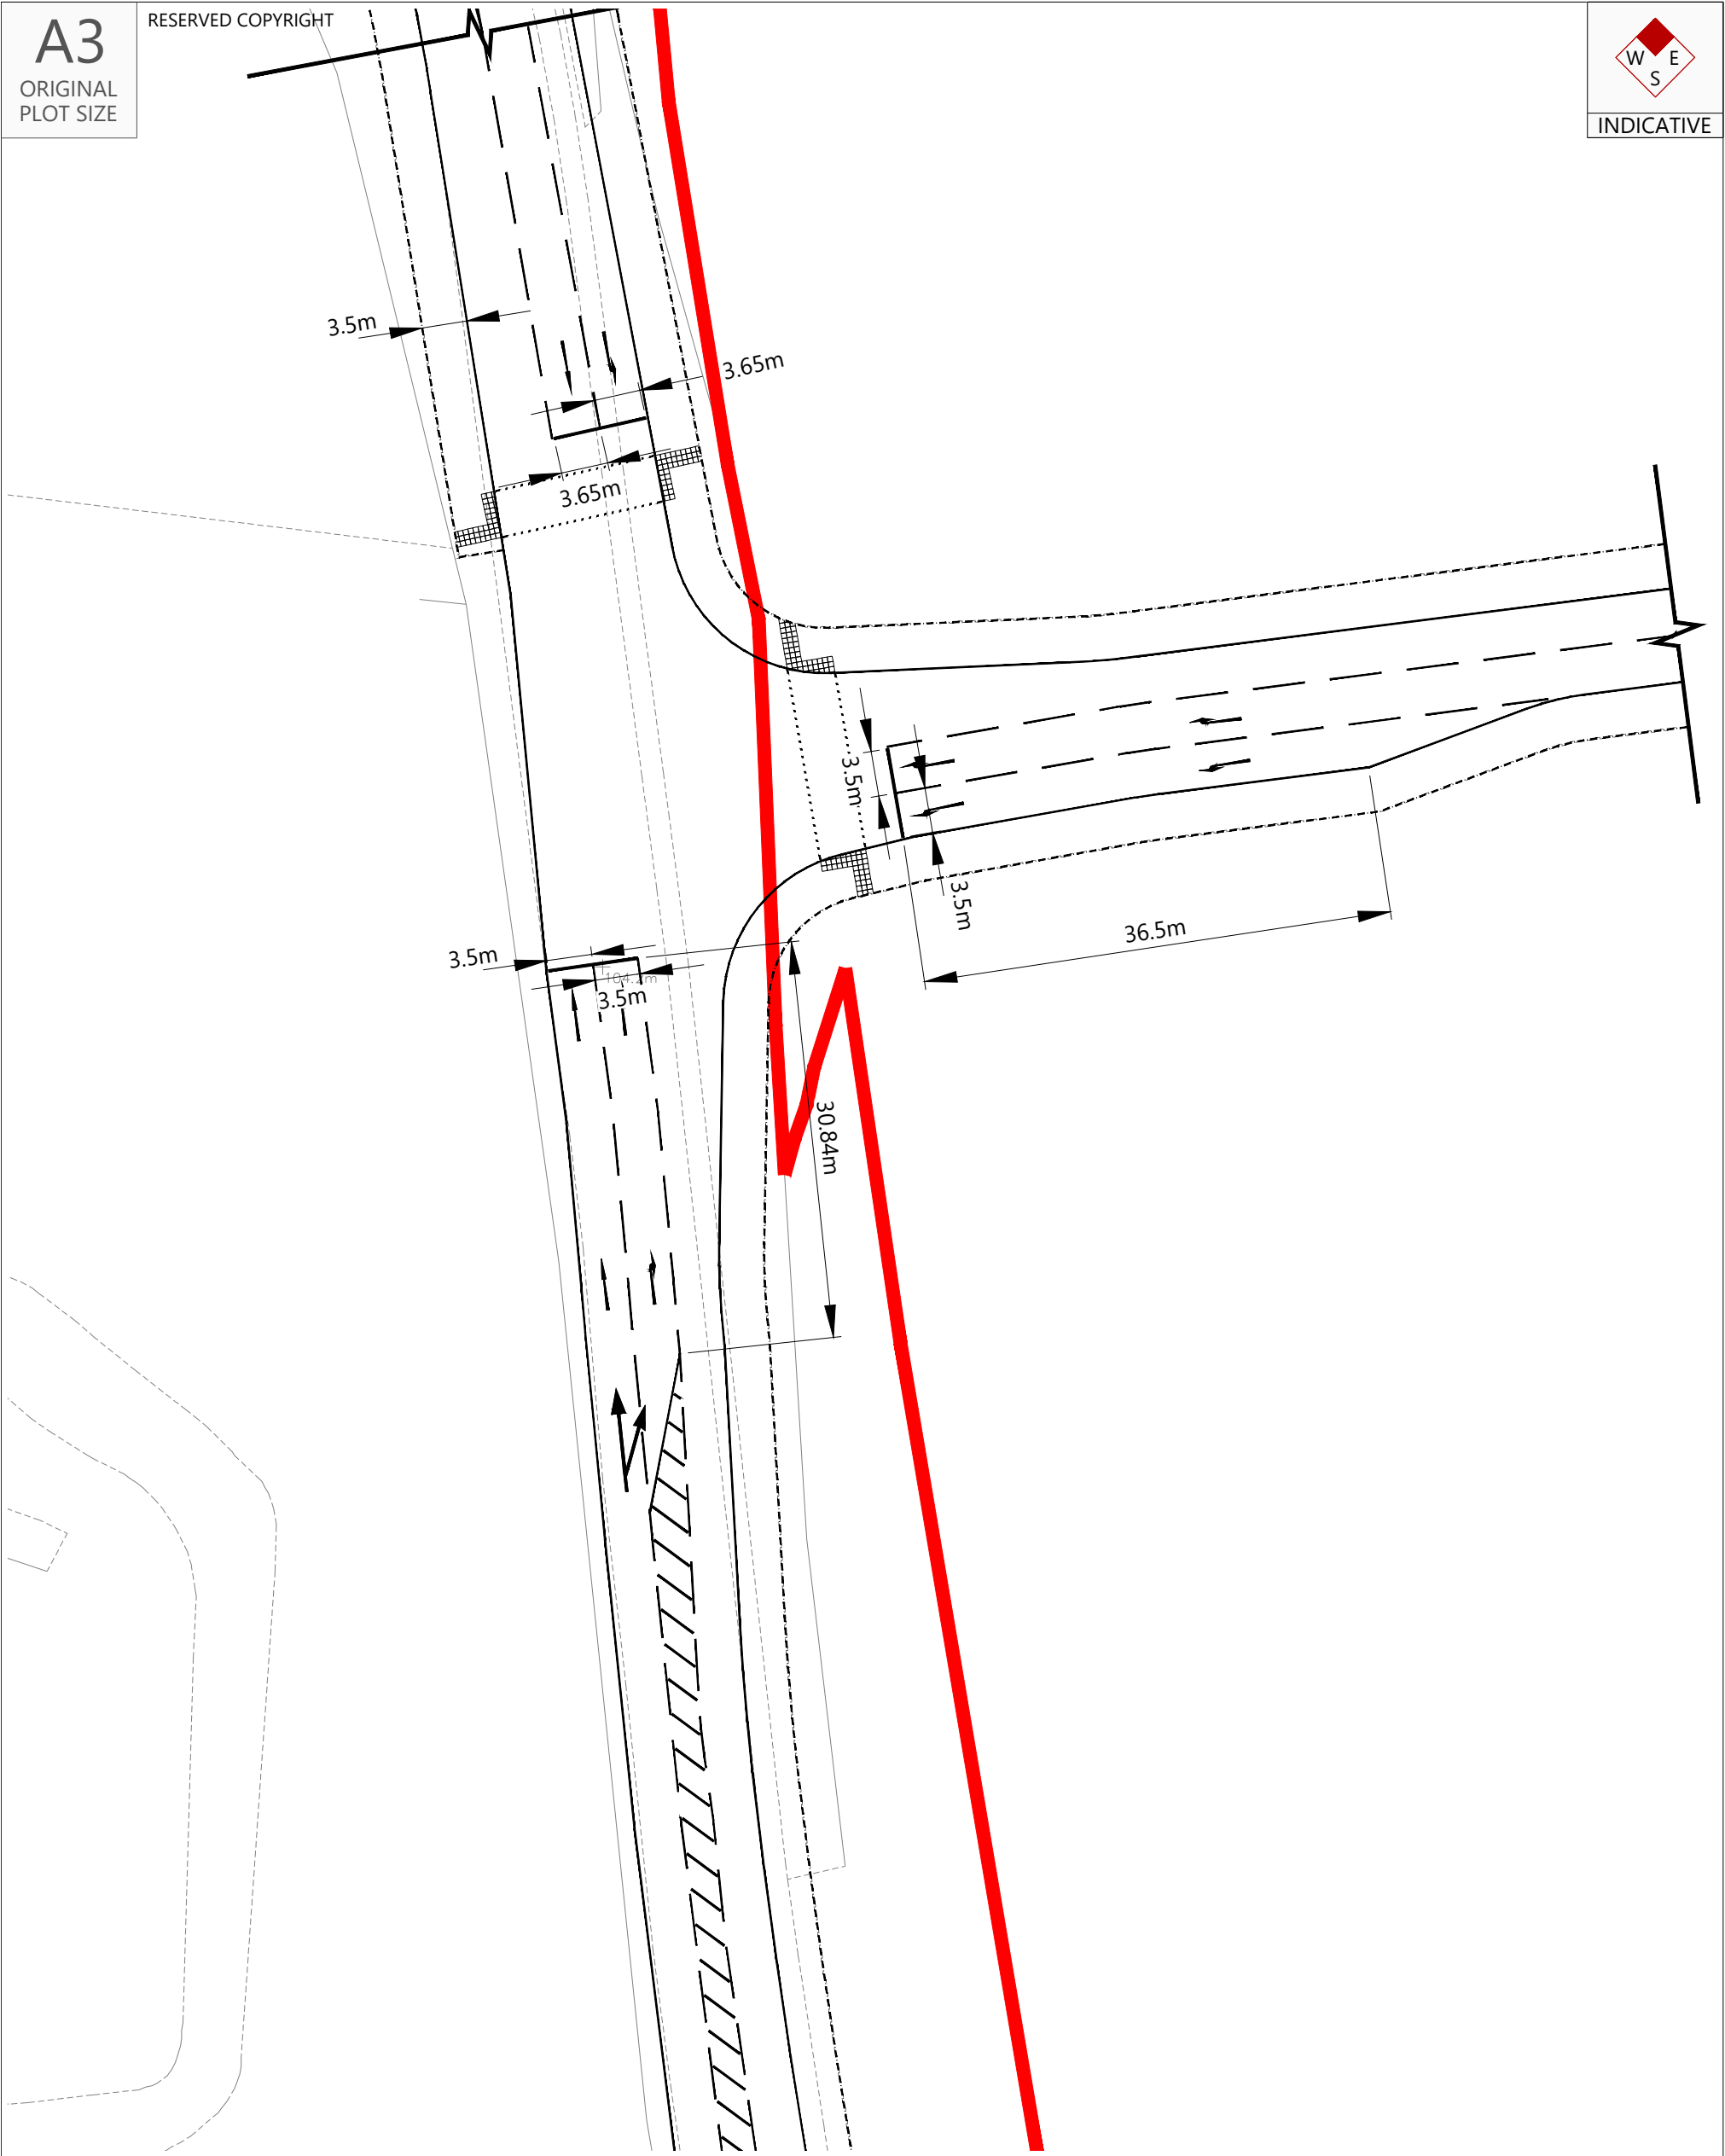

Bristol

Cambridge

London

Oxford

Welwyn Garden City

tpa

Transport Planning Associates

The Stables

7 Chesterton Mill

French's Road

Cambridge

CB4 3NP

01223 455385

www.tpa.uk.com

CLIENT:

Croudace Homes Limited

PROJECT:

NS1 Site, North Stevenage,
Stevanage

TITLE:

Proposed Access Arrangement

-	-	-	-	-	-	
Rev	Date	Details		Drawn by	Checked by	Approved by
STATUS: PLANNING						
SCALE: 1:500		DATE: 06.11.23		DRAWN: JA	CHECKED: IB	APPROVED: IB
JOB NO: 1803-60			DRAWING NO: PL01		REVISION: -	