



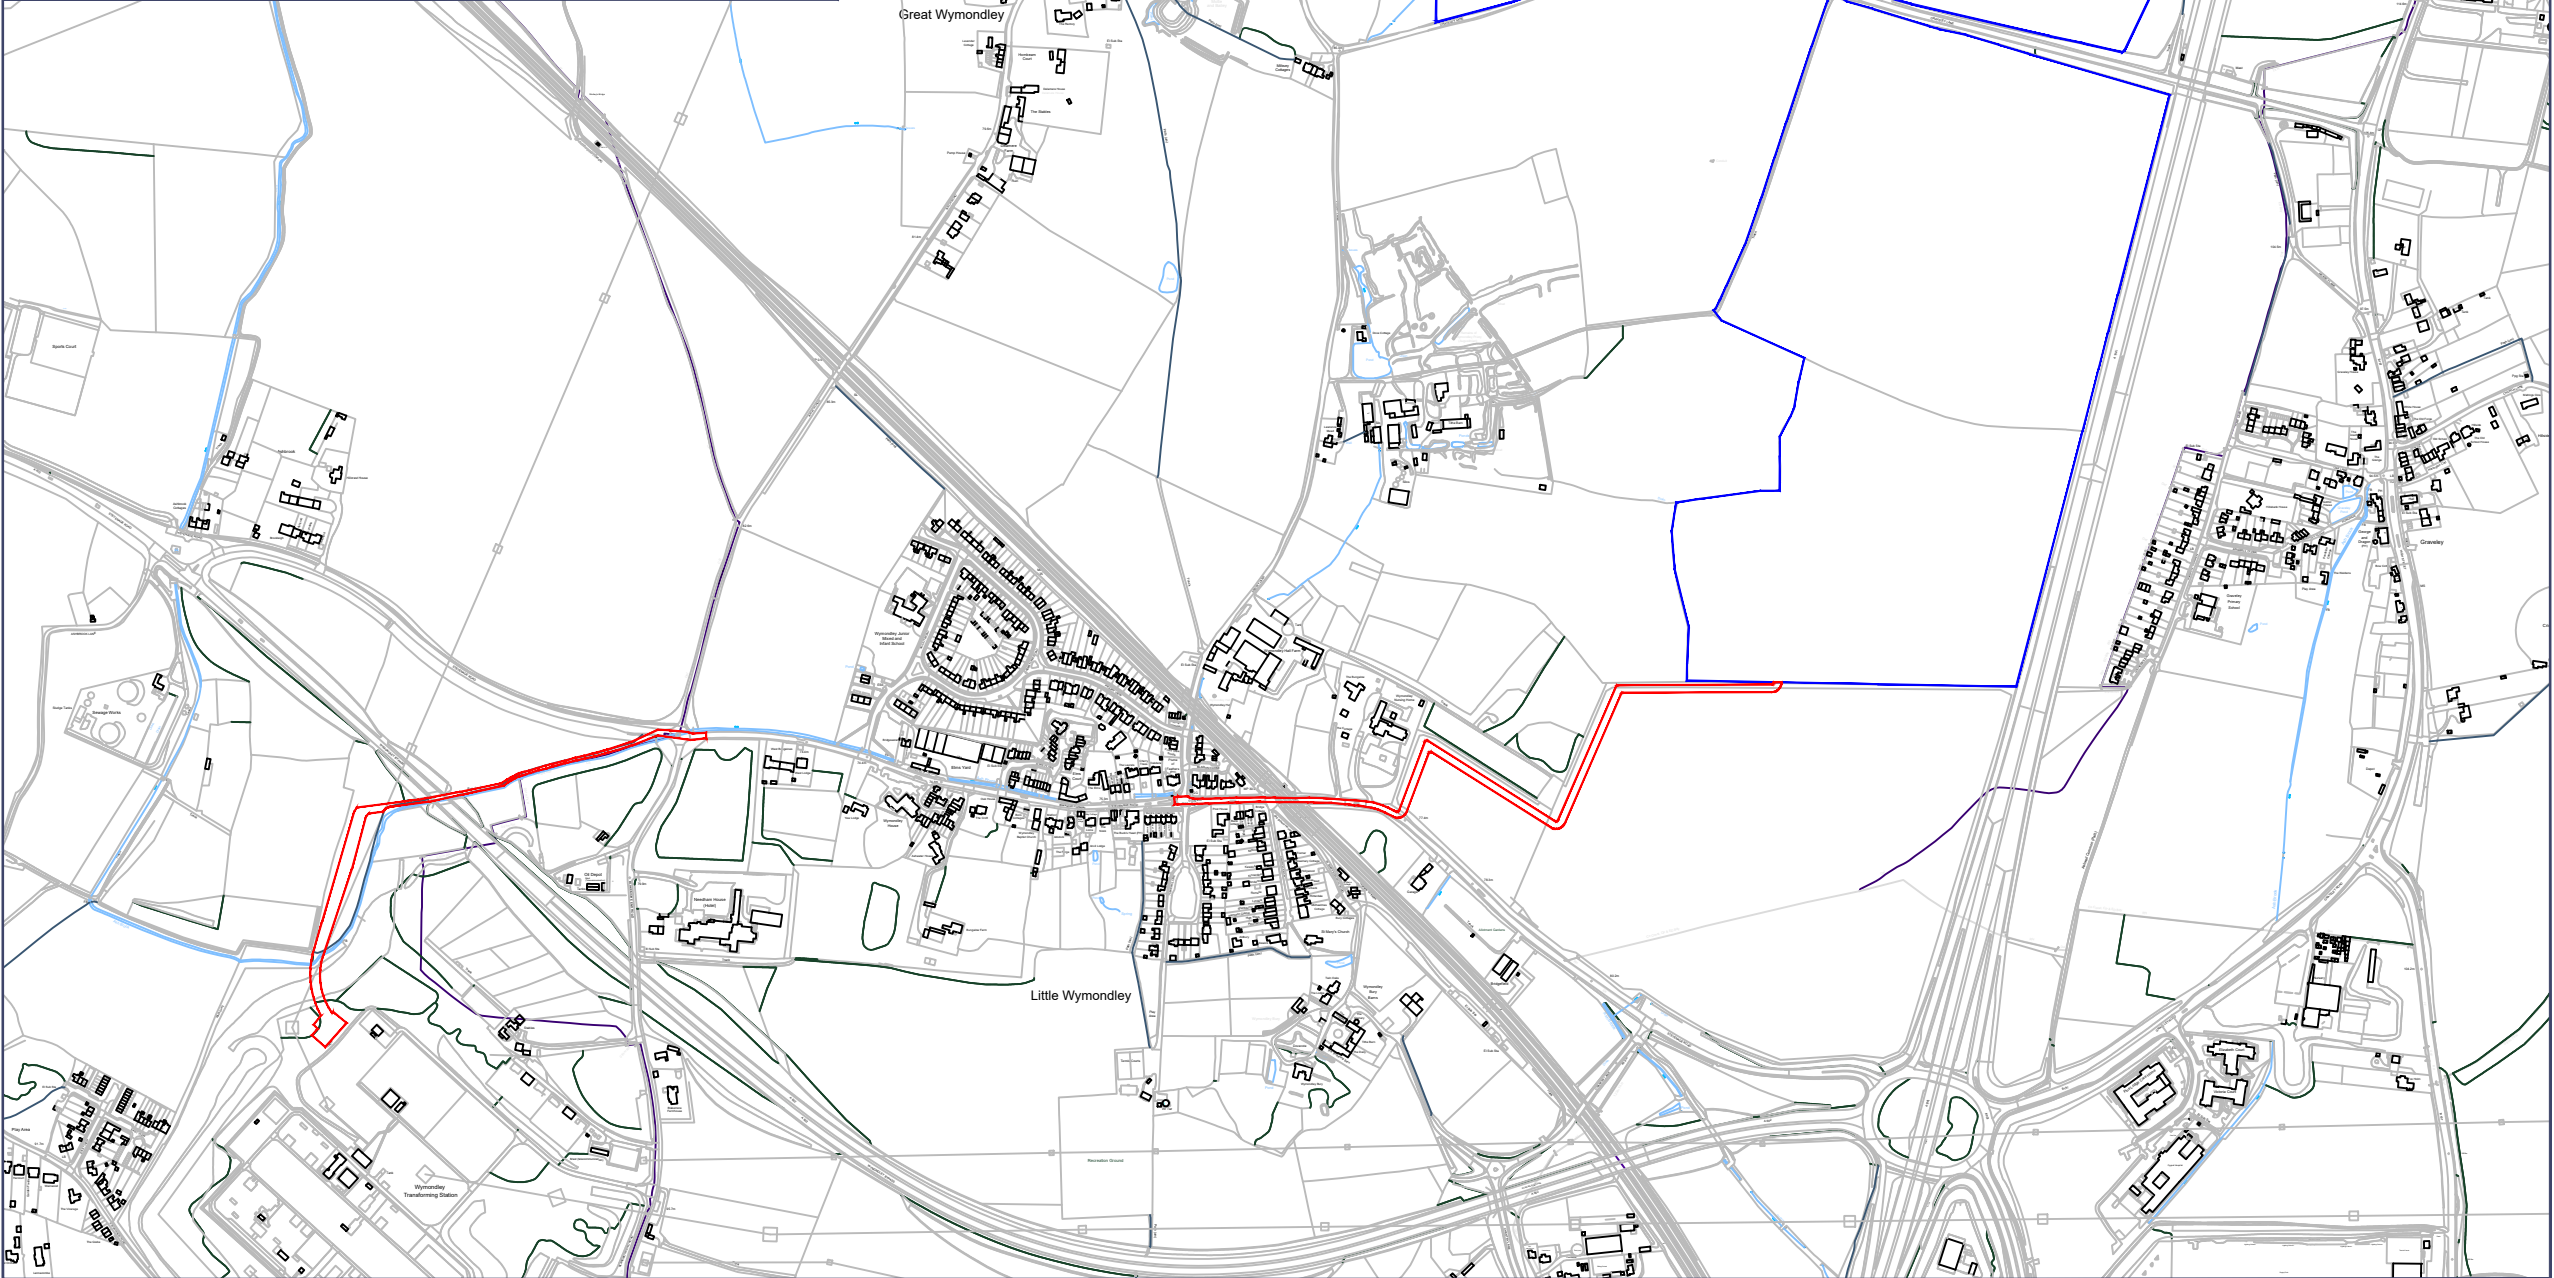

- Application Boundary
17,138m²
- Other Land Under Control of the
Applicant
- Site Location

0344 8700 007
axis.co.uk

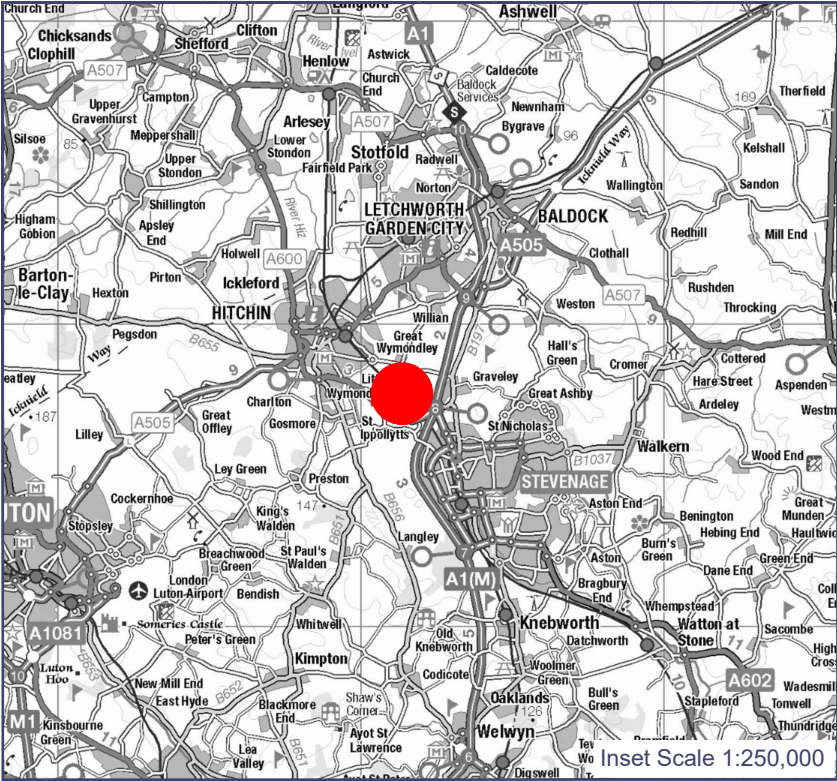

Client

AGR Solar 4 Limited

Project

**Priory Farm Solar Array Revised Grid
Connection**

Drawing Title

Site Location Plan

Scale

1:10,000 @A3

Date

July 2024

Dwg no

3656-01-001

Status

--

Drawn Checked

SK AR

Rev

A

This drawing is the copyright of AXIS P.E.D Limited and may not be loaned, copied or reproduced in any way - or used for any offer, quote, tender or construction purposes without written consent of the company to do so. Follow any figured dimensions - do not scale for construction purposes. If in doubt ask.

Reproduced by permission of Ordnance Survey on behalf of HMSO. © Crown copyright & database right 2024. All rights reserved. Ordnance Survey Licence number AL 100036678



revision: **A** desc: **Red Line Amended**

date: **13-02-25**

0 500 750 1000m