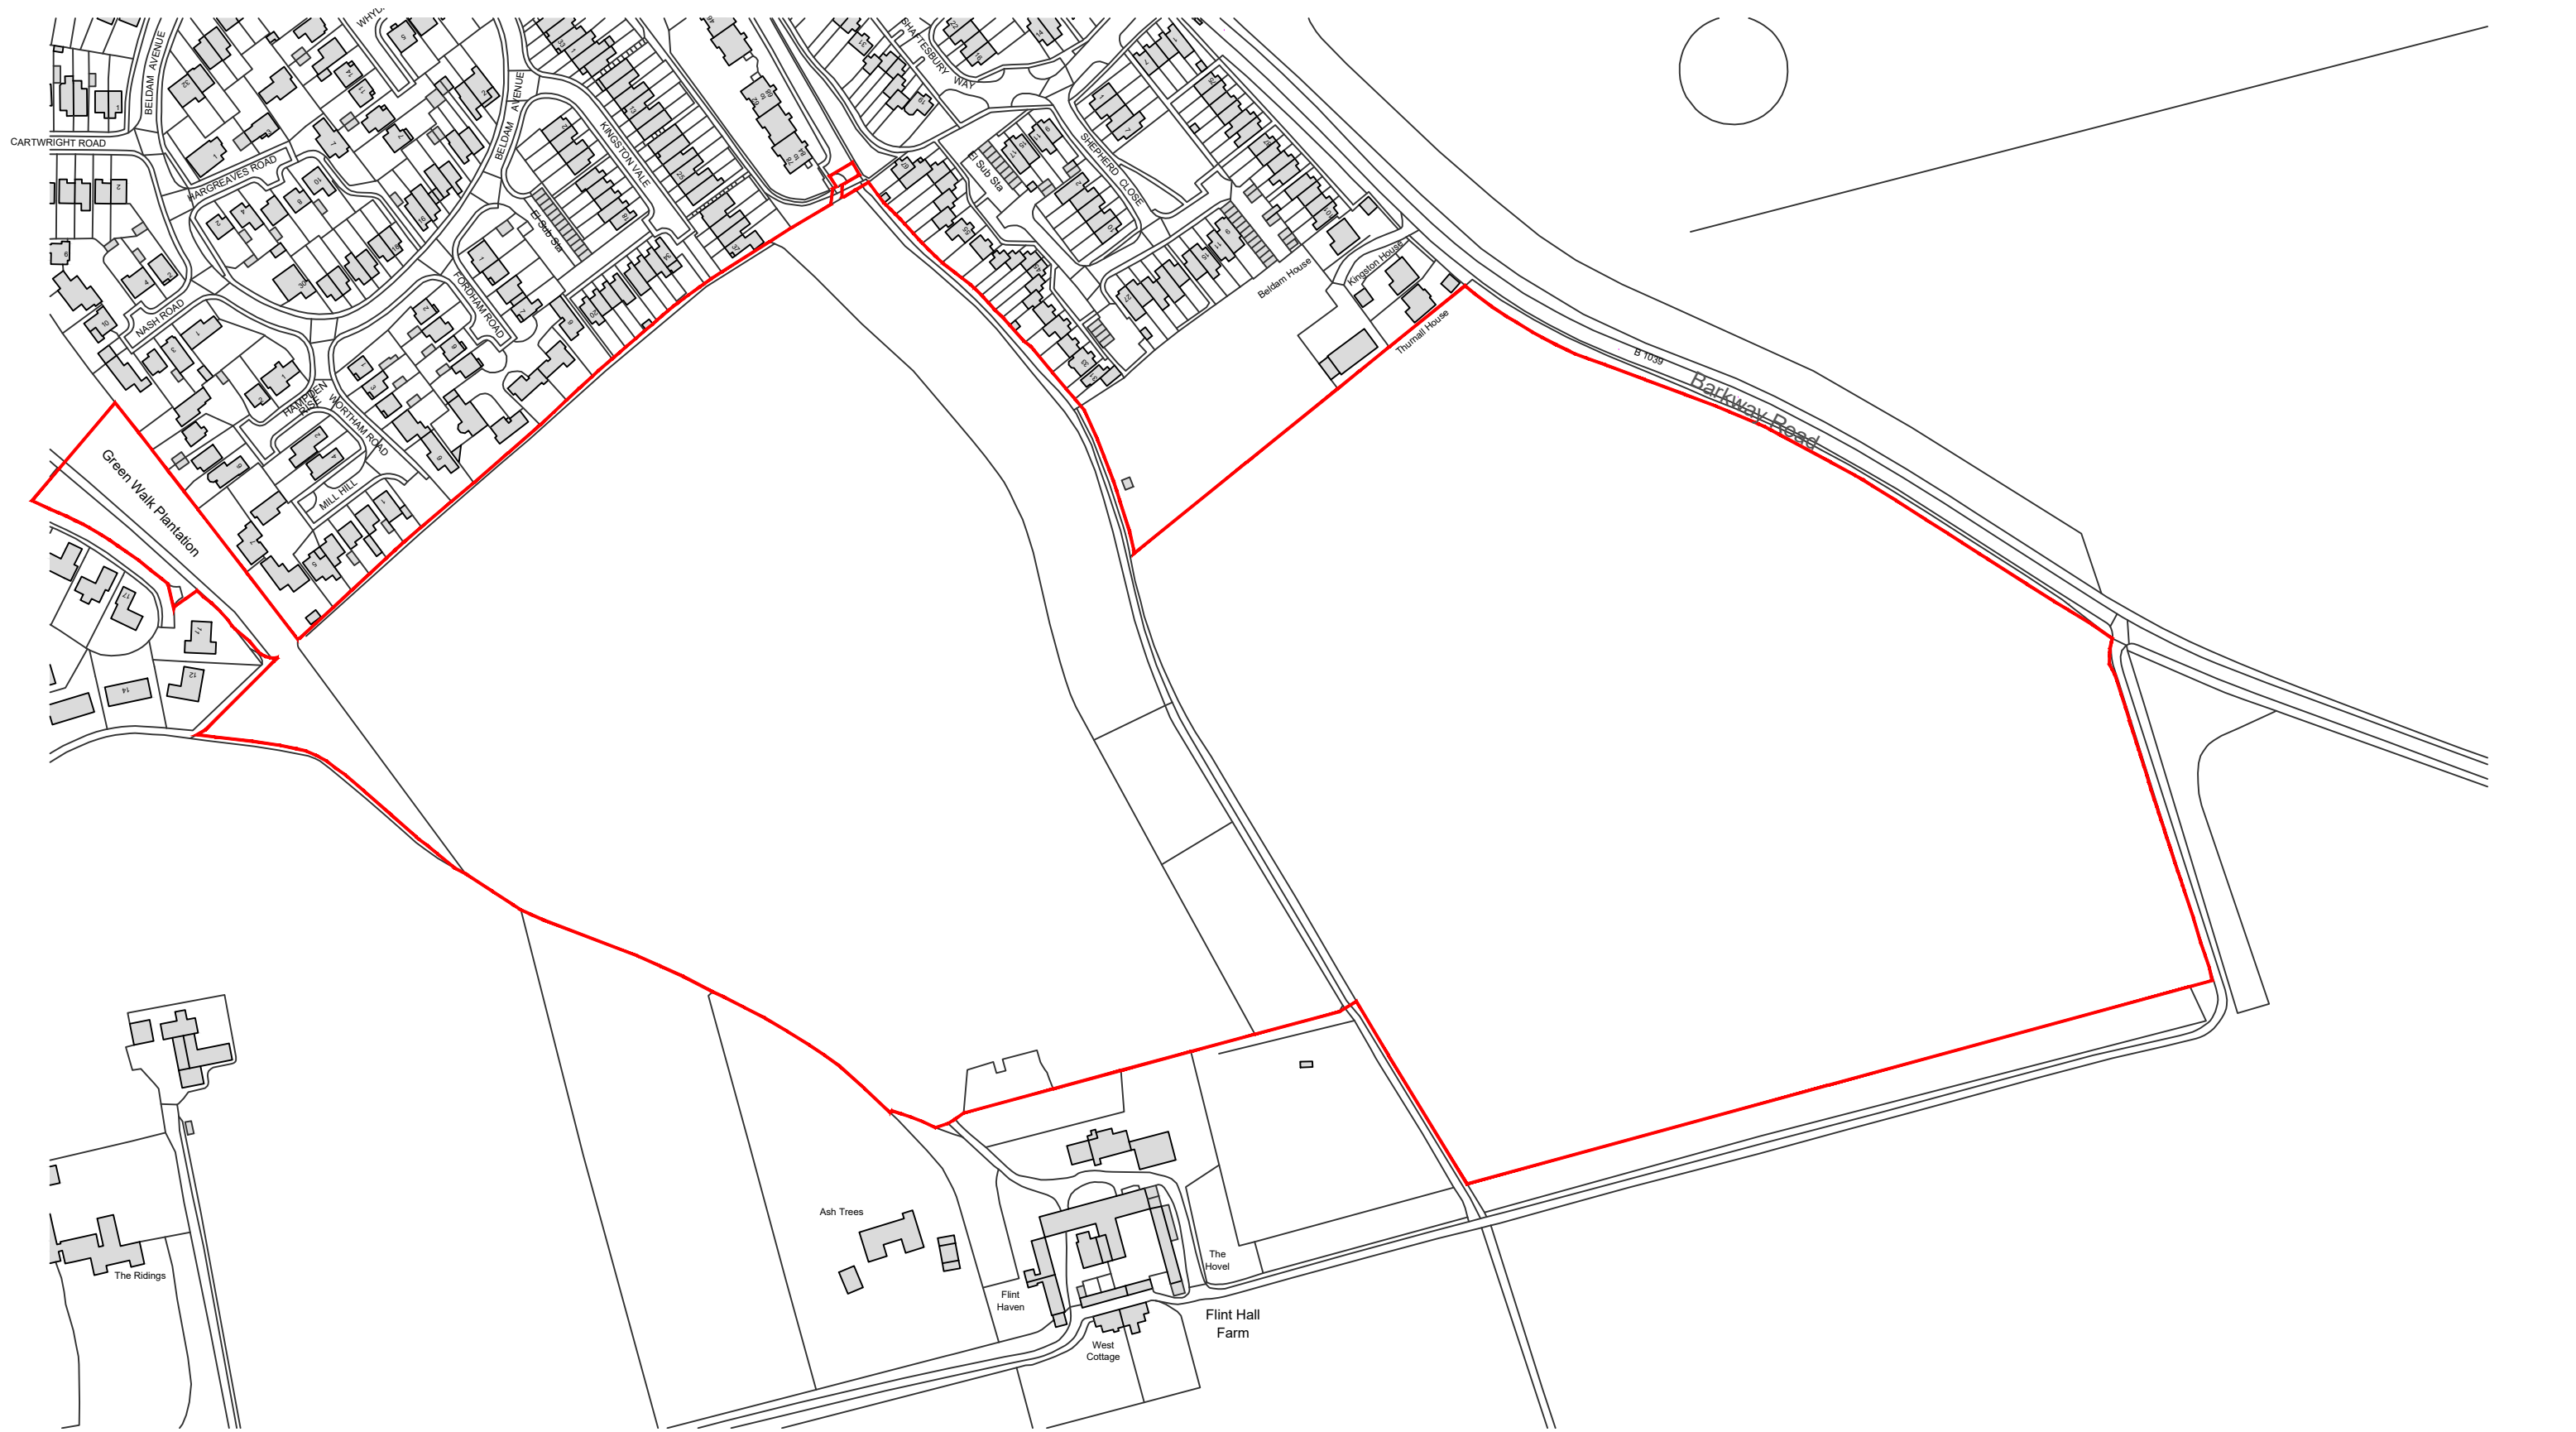


 Planning application boundary 18.82 ha

Project
**Land off Barkway Road,
north of Flint Hall, Royston**
Drawing Title
Site Location Plan

Date	Scale	Drawn by	Check by
08/11/2024	1:2,500 at A3	JB	SR
Project No	Drawing No	Revision	
1126	004	D	