
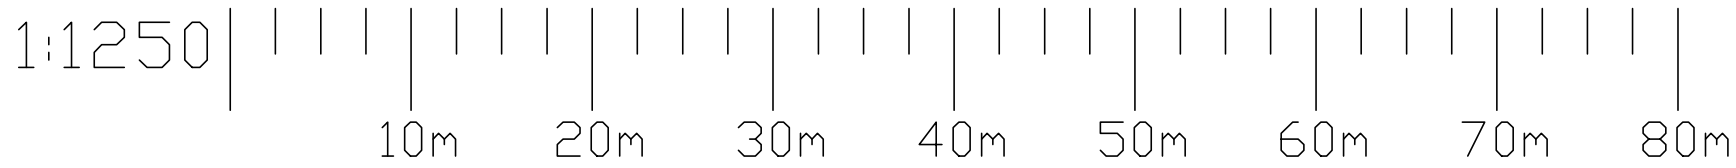


Site Location Plan
Scale 1:1250

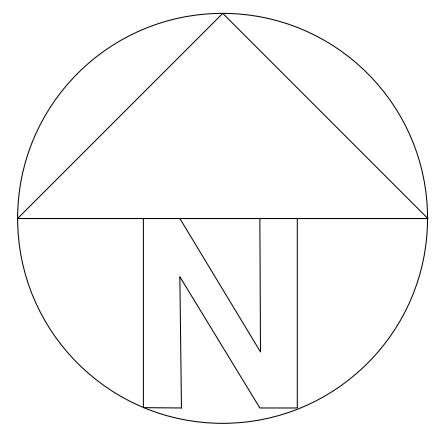

Notes:

- The contractor is responsible for checking dimensions, tolerances and references. Any discrepancy to be verified with the Architect before proceeding with the works.
- Where an item is covered by drawings to different scales the larger scale drawing is to be worked to.
- Do not scale drawing. Figured dimensions to be worked to in all cases.

The structural / civil engineering and other non-architectural information shown on this drawing is purely for co-ordination purposes only and in no way does it take on any responsibility or liability for MBA Ltd. For all detailed information relating to these items see the relevant consultants drawings and full design information.

Do not copy in full or in part without the expressed consent of MBA Ltd.

© MBA 2021

CDM Regulations 2015

ALL current drawings and specifications for the project must be read in conjunction with the Designer's Hazard and Environmental Assessment Record.

REV:	DESCRIPTION:	BY:	DATE:
------	--------------	-----	-------

STATUS: Planning



Mark Bell Architects Ltd
The Braid,
Little Street,
Sulgrave
Banbury
Oxfordshire
OX17 2SP

t: 07788251765
w: markbellarchitects.com

CLIENT: Peter David Homes

ARCHITECT: Mark Bell Architects Ltd
Bloxham Mill, Barford Road
Bloxham, Oxfordshire OX154FF
Tel 07788251765 W: markbellarchitects.com

SITE: Icklford

TITLE: Site Location Plan

SCALE: AT A3:	DATE:	DRAWN:	CHECKED:
1:1250	15/04/2025	LD	MB
PROJECT NO:	DRAWING NO:	REVISION:	
AA139	0-0-07	-	