


COPYRIGHT AND OWNERSHIP OF THIS DRAWING IS VESTED IN JAMES A. KEANEY ASSOCIATES WHOSE PRIOR WRITTEN CONSENT IS REQUIRED FOR ITS REPRODUCTION/PUBLICATION IN ANY FORM. ALL DIMENSIONS TO BE CHECKED ON SITE AND ANY DISCREPANCIES NOTIFIED TO JAMES A. KEANEY ASSOCIATES. DO NOT SCALE EXCEPT FOR THE PURPOSES OF PLANNING.

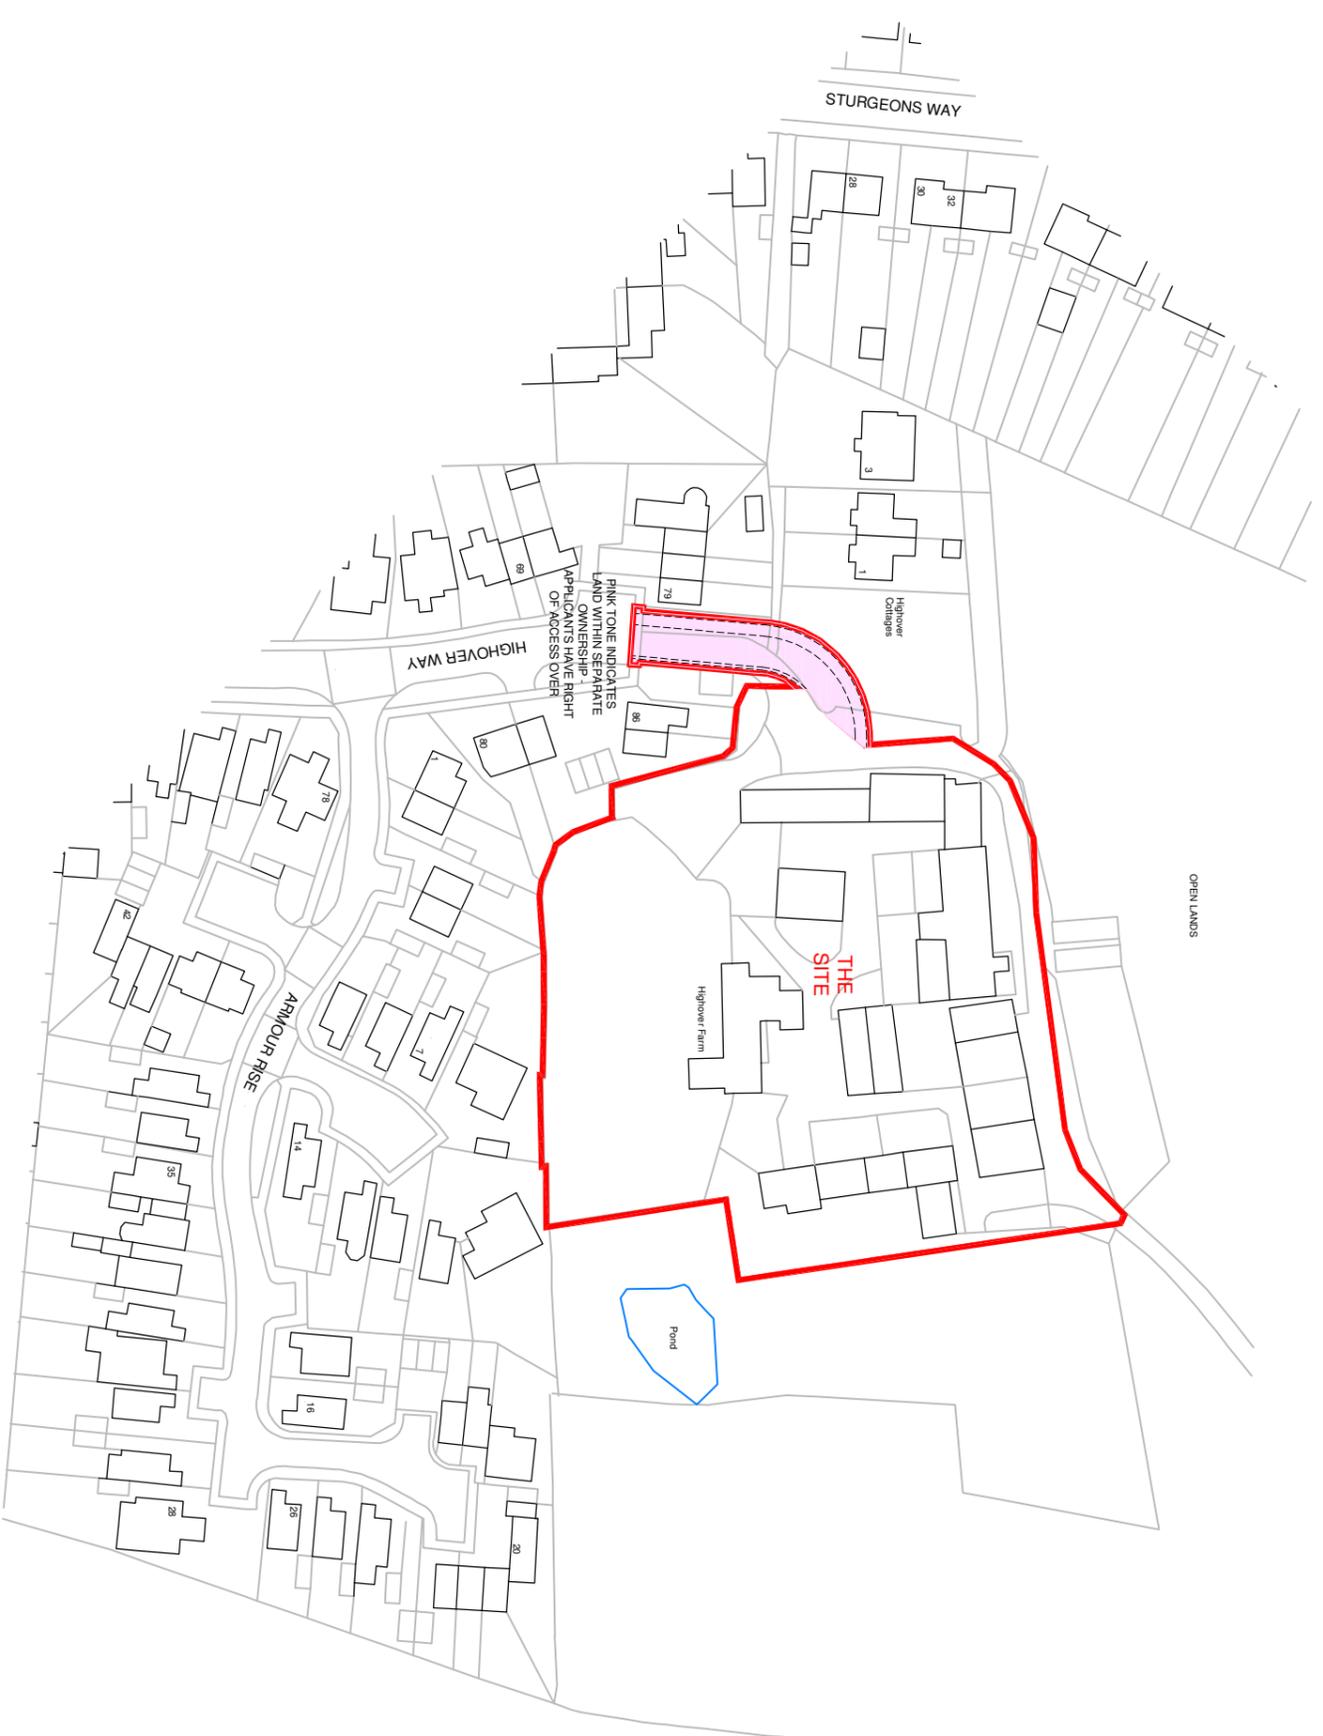

0 10 20  
SCALE - METRES

RED LINE SITE AREA:  
0.82 Ha (2.03 Ac)

GREEN LINE AREA:  
0.75 Ha (1.87Ac)

□ PLANNING APPLICATION AREA

©Crown Copyright and database rights 2024 OS Licence no. 100018971

PLANNING APPLICATION



PROJECT	SCALE	<b>James A. Keaney Associates</b> Architecture • Architectural Technology • Project Management 49, Upper Mount Street, Dublin 2, Ireland, D02 ER83. 307, Sharpnose Road, Streatham, Bedfordshire, England, LU3 3PP. • Telephone: + 353 (0) 1 661 6537 • Ir Mobile: + 353 (0) 86 824 0952 • UK Mobile: + 44 (0) 7902 068429 • Email: james@jaka-architecture.com • Web: www.jaka-architecture.com
PROPOSED DEVELOPMENT.	1:1250@A3.	
LOCATION	DRAWN	<b>James A. Keaney Associates</b> Architecture • Architectural Technology • Project Management 49, Upper Mount Street, Dublin 2, Ireland, D02 ER83. 307, Sharpnose Road, Streatham, Bedfordshire, England, LU3 3PP. • Telephone: + 353 (0) 1 661 6537 • Ir Mobile: + 353 (0) 86 824 0952 • UK Mobile: + 44 (0) 7902 068429 • Email: james@jaka-architecture.com • Web: www.jaka-architecture.com
HIGHOVER FARM, HIGHOVER WAY, HITCHIN, HERTS, SG4 0RQ.	J.A.KEANEY.	
CLIENT	DATE	<b>James A. Keaney Associates</b> Architecture • Architectural Technology • Project Management 49, Upper Mount Street, Dublin 2, Ireland, D02 ER83. 307, Sharpnose Road, Streatham, Bedfordshire, England, LU3 3PP. • Telephone: + 353 (0) 1 661 6537 • Ir Mobile: + 353 (0) 86 824 0952 • UK Mobile: + 44 (0) 7902 068429 • Email: james@jaka-architecture.com • Web: www.jaka-architecture.com
GILL HUDSON HOMES LTD.	APRIL 2025.	
TITLE	PURPOSE	<b>James A. Keaney Associates</b> Architecture • Architectural Technology • Project Management 49, Upper Mount Street, Dublin 2, Ireland, D02 ER83. 307, Sharpnose Road, Streatham, Bedfordshire, England, LU3 3PP. • Telephone: + 353 (0) 1 661 6537 • Ir Mobile: + 353 (0) 86 824 0952 • UK Mobile: + 44 (0) 7902 068429 • Email: james@jaka-architecture.com • Web: www.jaka-architecture.com
LOCATION PLAN – 1:1250.	PLANNING.	
	DRAWING NUMBER	2208.PL.01