

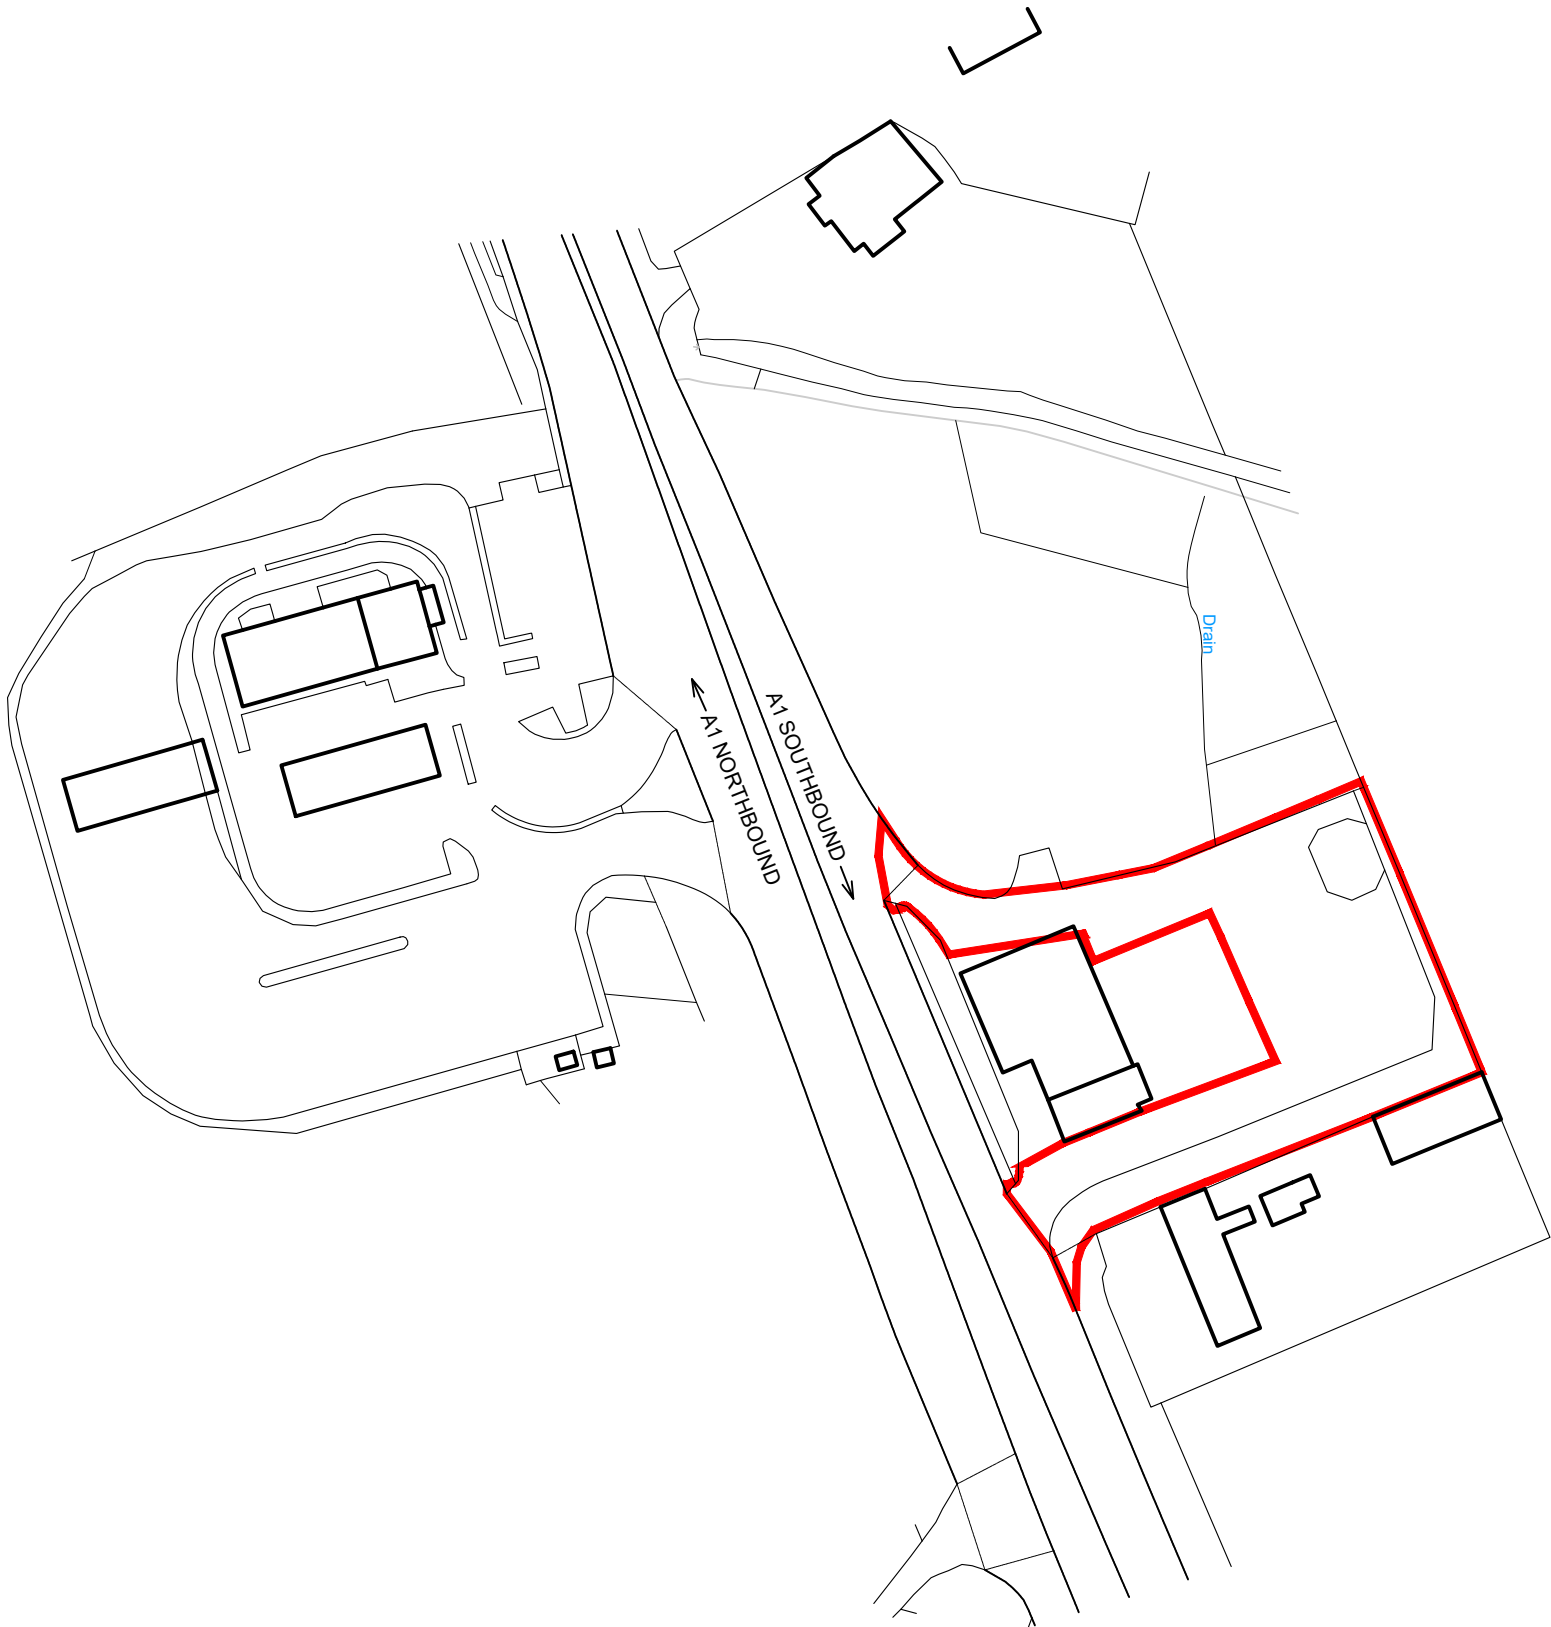


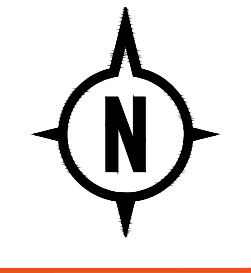

Mapping contents © Crown copyright and database rights 2022 Ordnance Survey 100035207

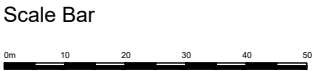

REVISIONS ^	
CLIENT	WELCOME BREAK
PROJECT	NORTHWAY S/S A1 SOUTHBOUND BALDOCK, SG7 5EX
TITLE	SITE LOCATION PLAN
DATE	01.09.25
SCALE	1:1250 @ A3
JOB ID	2050
DWG	21