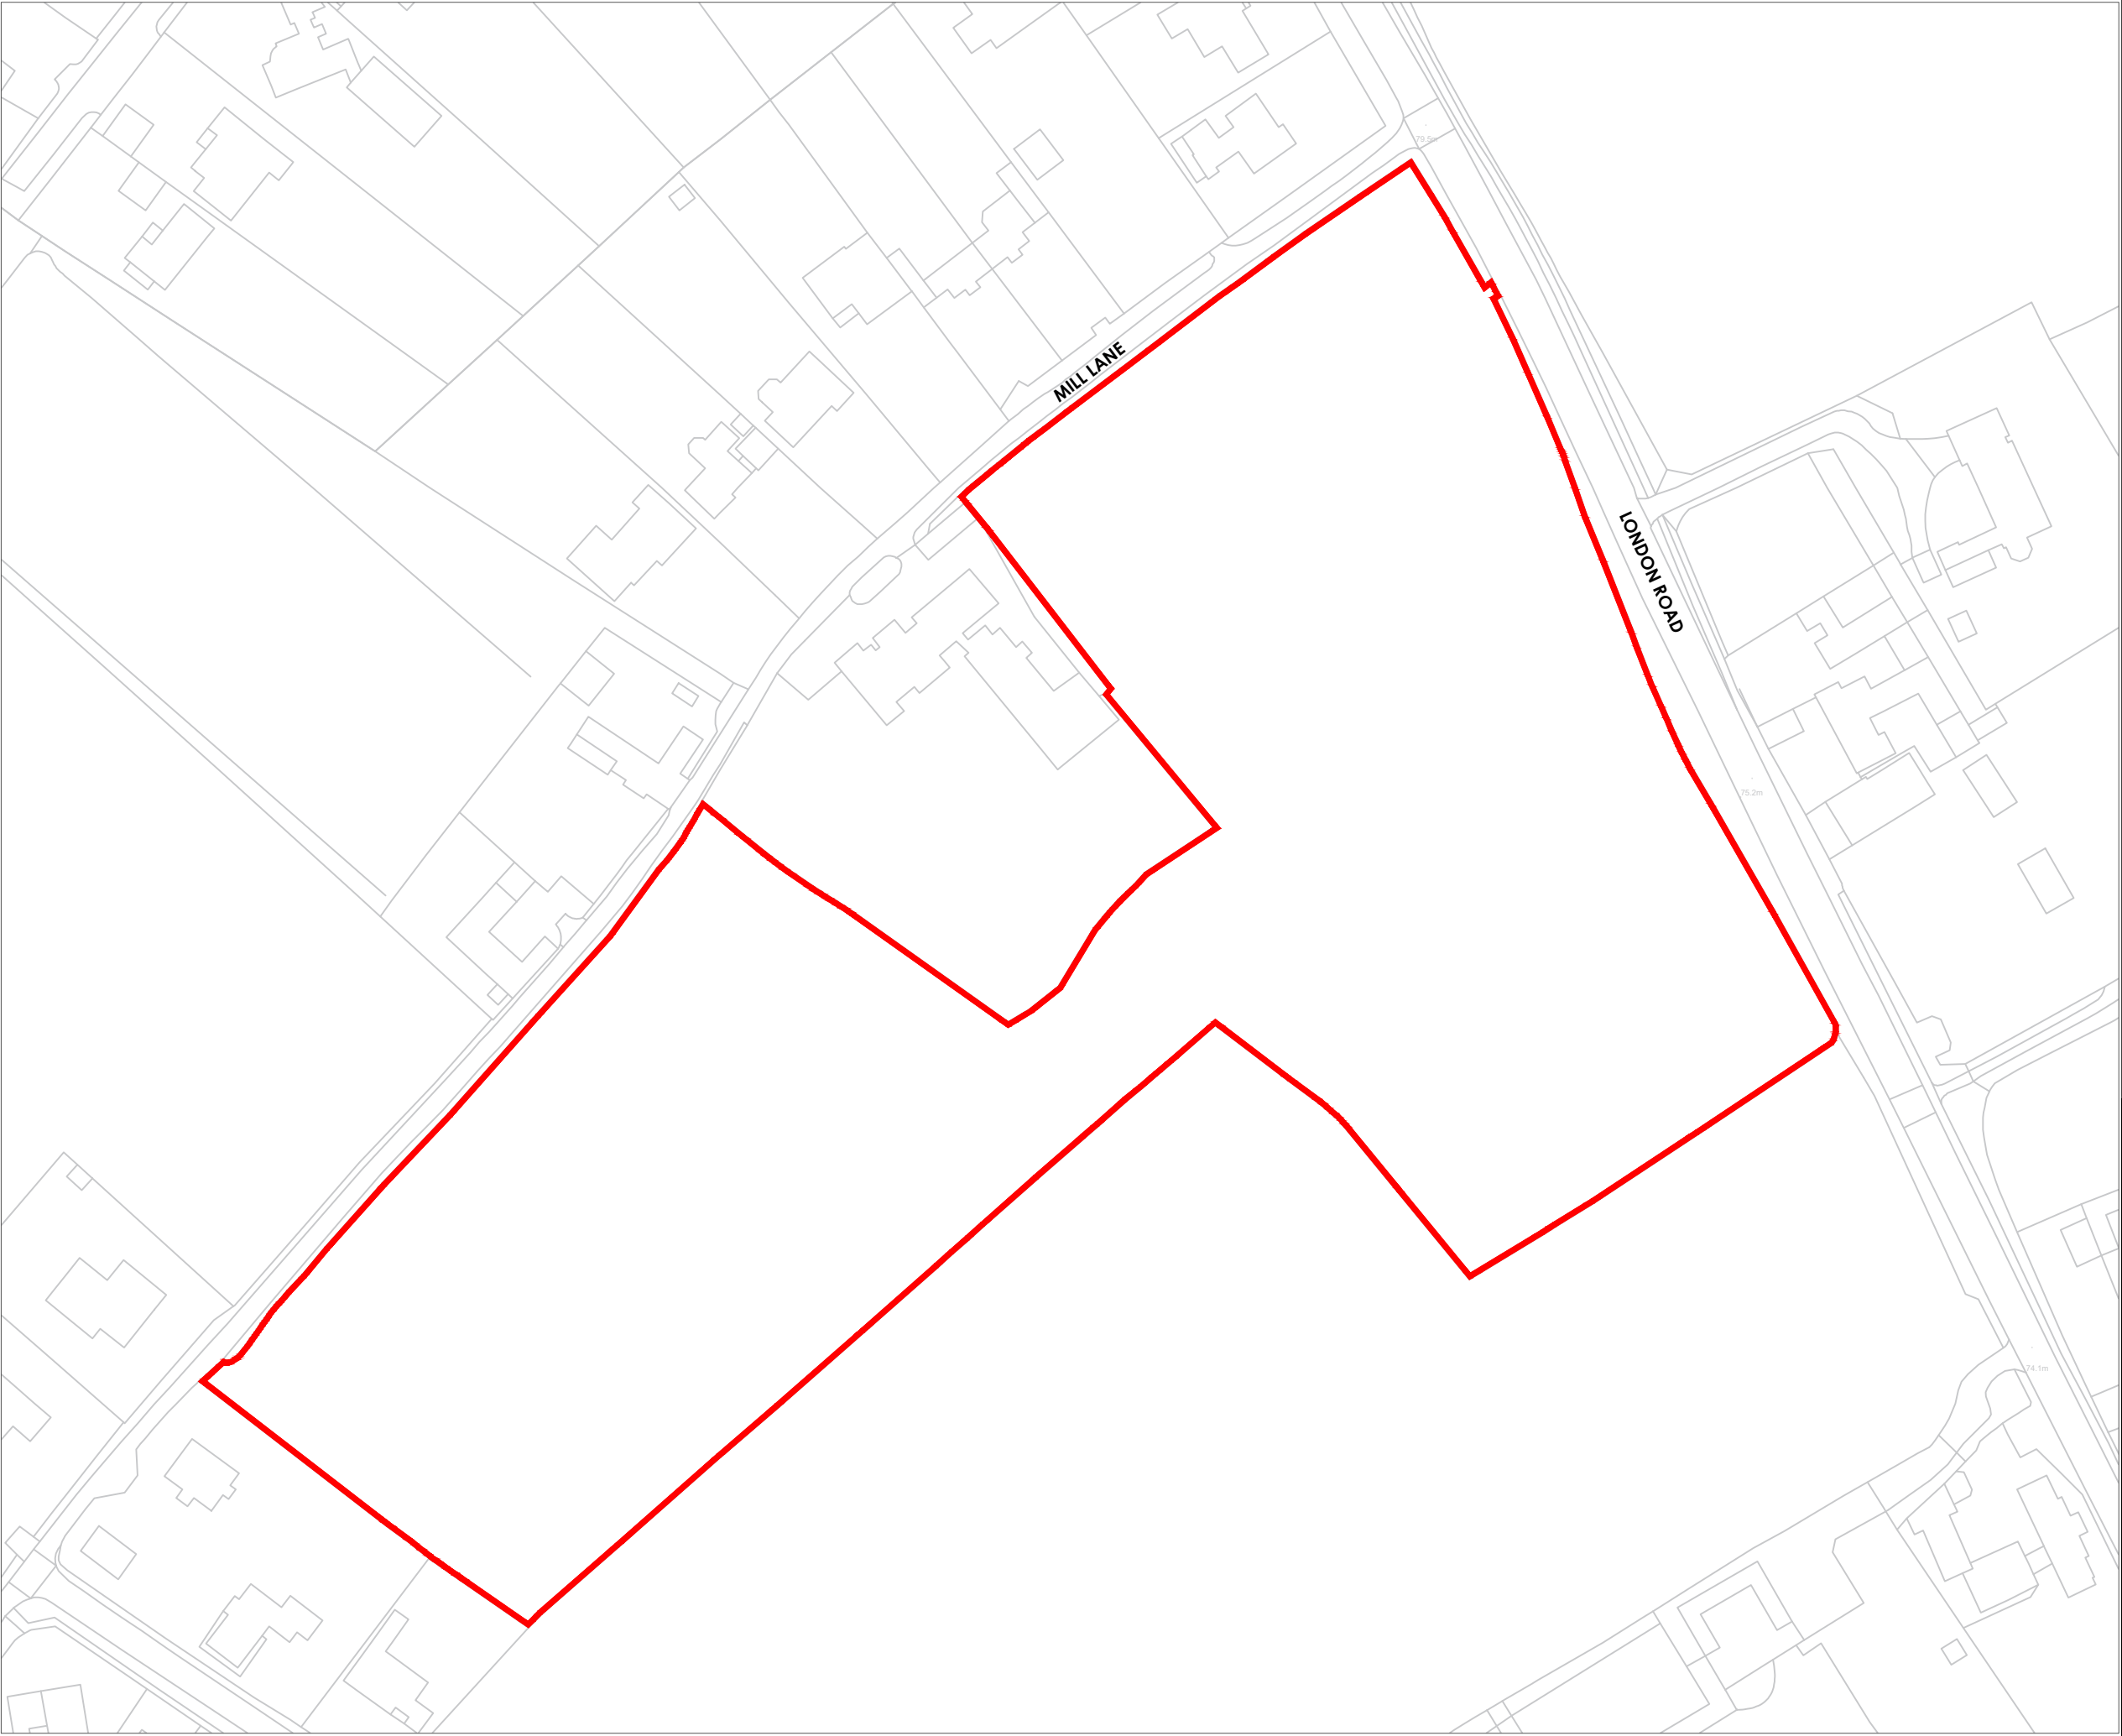


 Site Boundary: **3.37ha**

B	04.11.25	RC	Minor amendments
A	30.10.25	RC	Minor amendments
Rev	Date	By	Description
CSA environmental Dixies Barns, High Street, Ashwell, Hertfordshire SG7 5NT t e w 01462 743647 ashwell@csaenvironmental.co.uk csaenvironmental.co.uk			
Project	Land at Mill Lane and London Road, HITCHIN		
Title	Site Location Plan		
Client	Martin Grant Homes		
Scale	1:1250 @ A3	Drawn	RC
Date	April 2025	Checked	RR
Drawing No.	CSA/3922/121	Rev	B