


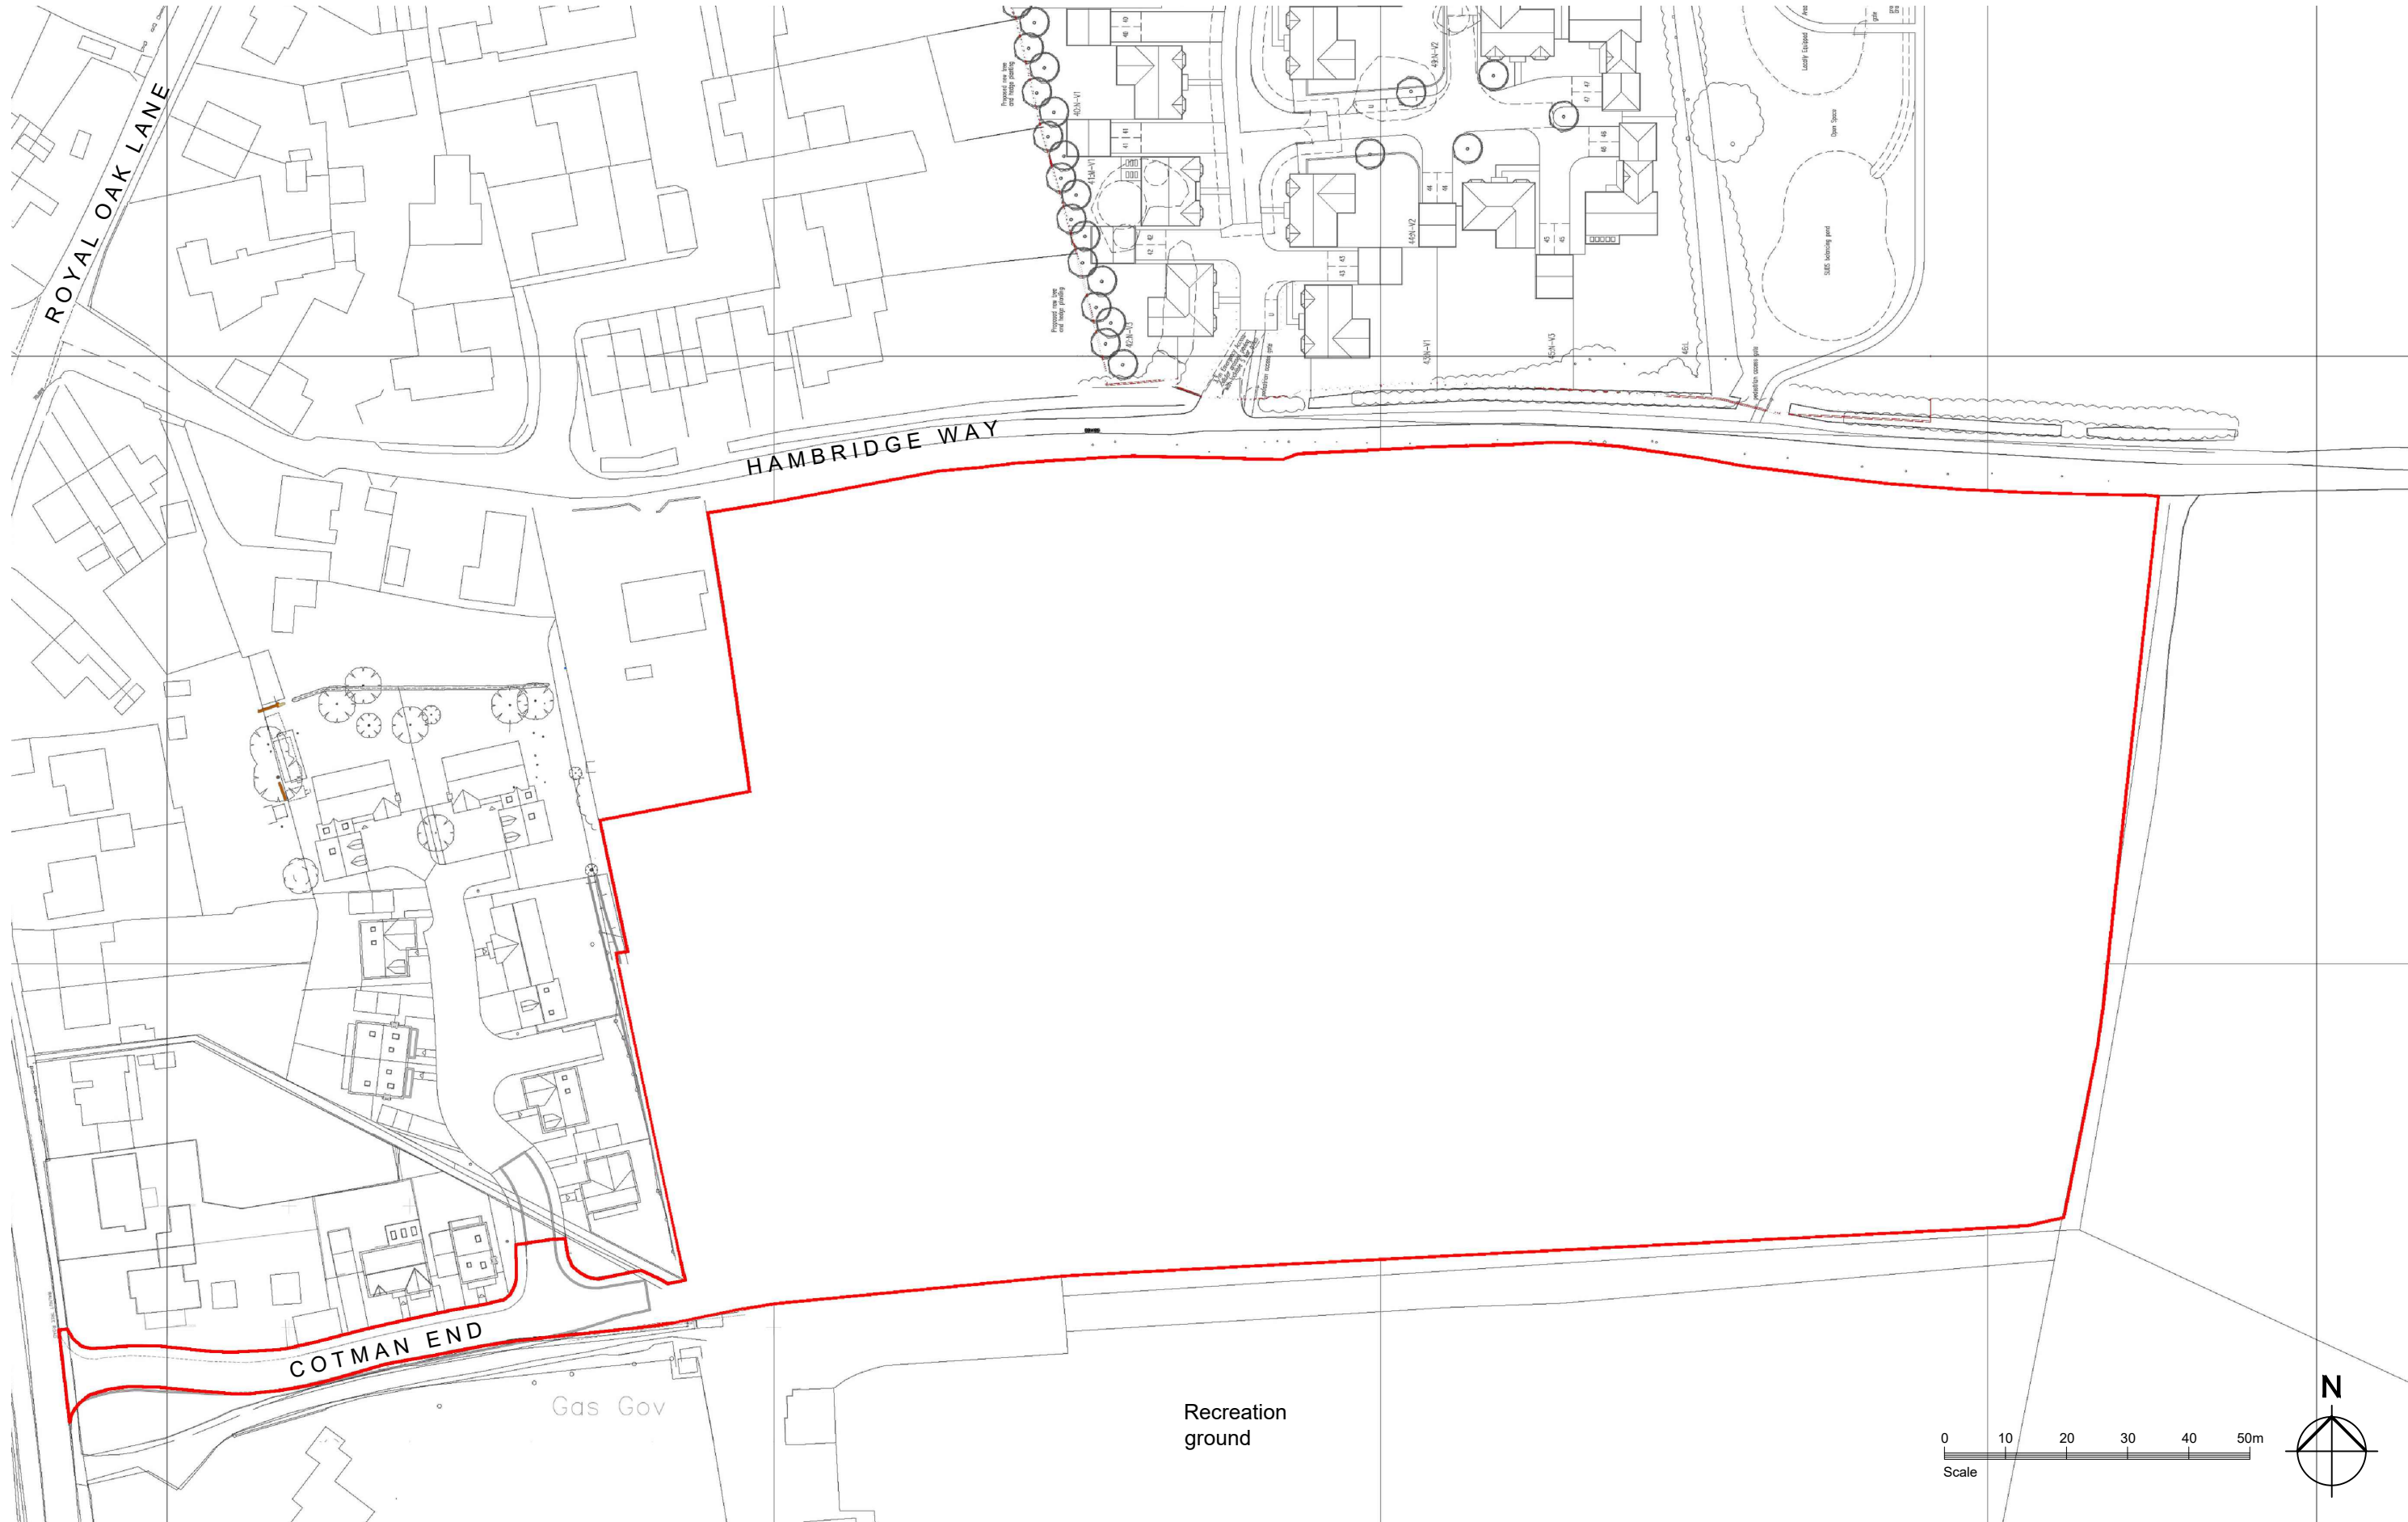

NOTE: NO DIMENSIONS TO BE SCALED FOR CONSTRUCTION. DRAWINGS MAY BE SCALED FOR PLANNING PURPOSES ONLY.
ALL DIMENSIONS TO BE CHECKED ON SITE. COPYRIGHT RESERVED.

PROJECT:
**Land South of Hambridge Way
Pirton**

DRAWING TITLE:
Location Plan

CLIENT:
ISSUE STATUS:

SCALE: ~1:1250 (A3) DATE: May 2025 BY: JB
DRAWING NO: REVISION:

DESIGN ☐ B of Q ☐ CONSTRUCTION ☐ RECORD ☐

22130 (D) 010 C



architecture
planning
project management
interior design
graphics

www.colesarchitects.co.uk

1 Cobbs Court, High Street, Olney, Buckinghamshire MK46 5QN
t:01234 241758 e:proactive@colesarchitects.co.uk

C	JB	27.08.25	Red line updated.
REV:	BY:	DATE:	DETAILS: