





KEY

 

SITE APPLICATION BOUNDARY

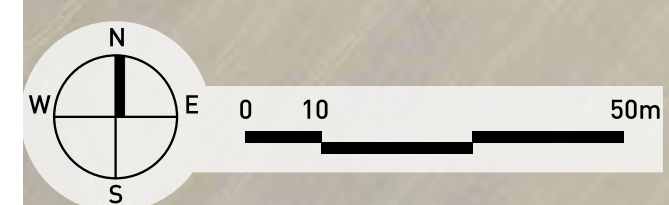

BEDFORD ROAD, LOWER STONDON - SITE LOCATION PLAN

PLANNING | DESIGN | ENVIRONMENT | ECONOMICS | WWW.PEGASUSPG.CO.UK | TEAM/DRAWN BY CCW/KM | APPROVED BY P.M: MCC | DATE: 12/06/18 | SCALE: 1:1000 @ A1 OR 1:2000 @ A3 | DRWG: P18-0685_10 | SHEET NO: REV: | CLIENT: BARRATT DAVID WILSONNORTH THAMES |