


LOCATION PLAN 1:2500

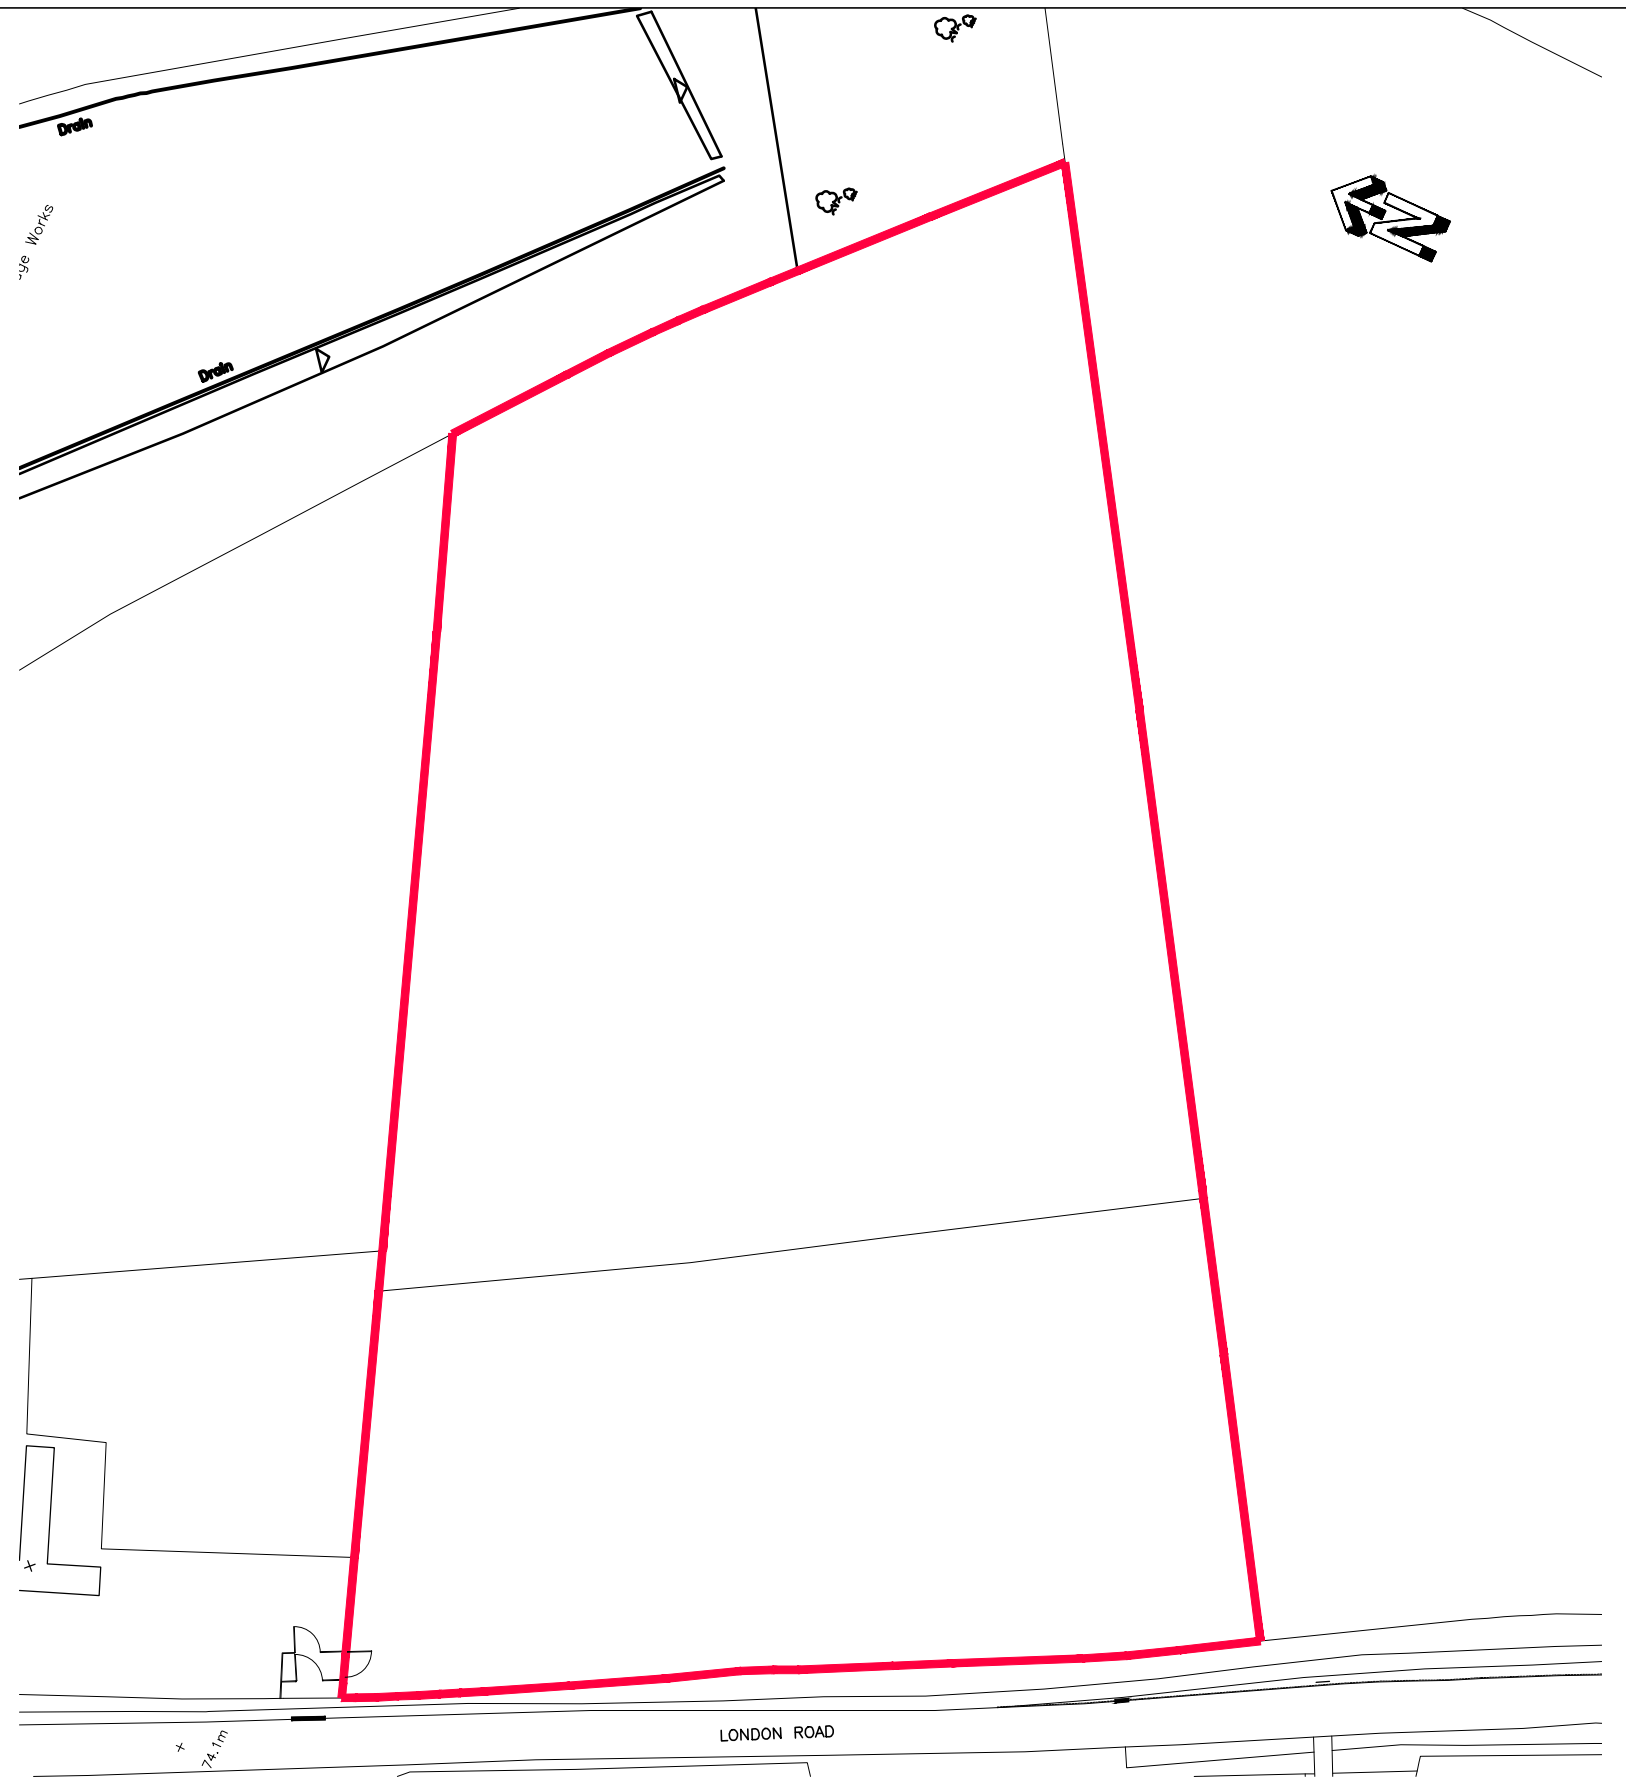


BLOCK PLAN 1:1000

NOTES AND REVISIONS


No dimensions are to be scaled from this drawing. All stated dimensions must be verified on site. Lobs Design must be advised of any discrepancies.
 This drawing must be read together with the specification/Bill of Quantities and related drawings.
 This drawing is for the purpose of obtaining Planning & Building Regulations Approval only. Should the contractor use them to build from then they assume full responsibility for the design.

REV	DESCRIPTION	DRWN	CHKD	DATE

Scale @ 1:1000

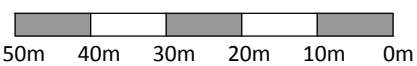


Scale @ 1:2500

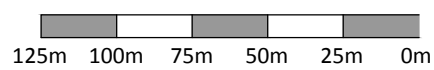

Client
Mrs T. Grainger
 14 Church View, Portmill Lane,
 Hitchin, SG5 1EU

Project
Proposed Field Access
 London Road
 St Ippolyts, Hitchin, Herts

Drawing Title Location & Block Plan			
Scale As Shown	Date Aug 2019	Drawn ipl	Checked
Project No LD367	Drawing No E01	Revision	

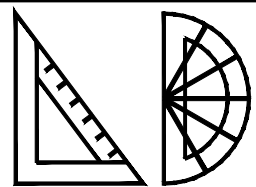

Lobs Design
 Architectural Services

17 Northfields
 Letchworth Garden City
 Hertfordshire SG6 4RJ

Tel: 01462 677756
 Mob: 07960 006077
 email: info@lobs-design.co.uk

LGCHF Garden City
 Heritage Awards
 Winning Designer 2011