
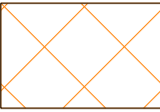
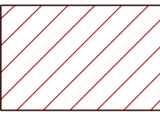
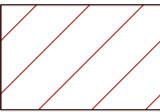
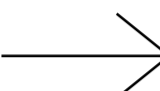


BUILDING DESIGN PARTNERSHIP LTD SHALL HAVE NO RESPONSIBILITY FOR ANY USE MADE OF THIS DOCUMENT OTHER THAN THAT WHICH IT WAS PREPARED AND ISSUED.
 ALL DIMENSIONS SHOULD BE CHECKED ON SITE.
 DO NOT SCALE FROM THIS DRAWING.
 ANY DRAWING ERRORS OR DIVERGENCES SHOULD BE BROUGHT TO THE ATTENTION OF BUILDING DESIGN PARTNERSHIP LTD AT THE ADDRESS SHOWN BELOW.

NOTES

-  Existing restricted zone
-  Proposed restricted zone minimum area
-  Additional area proposed to be included into the restricted zone
-  Traffic flow direction

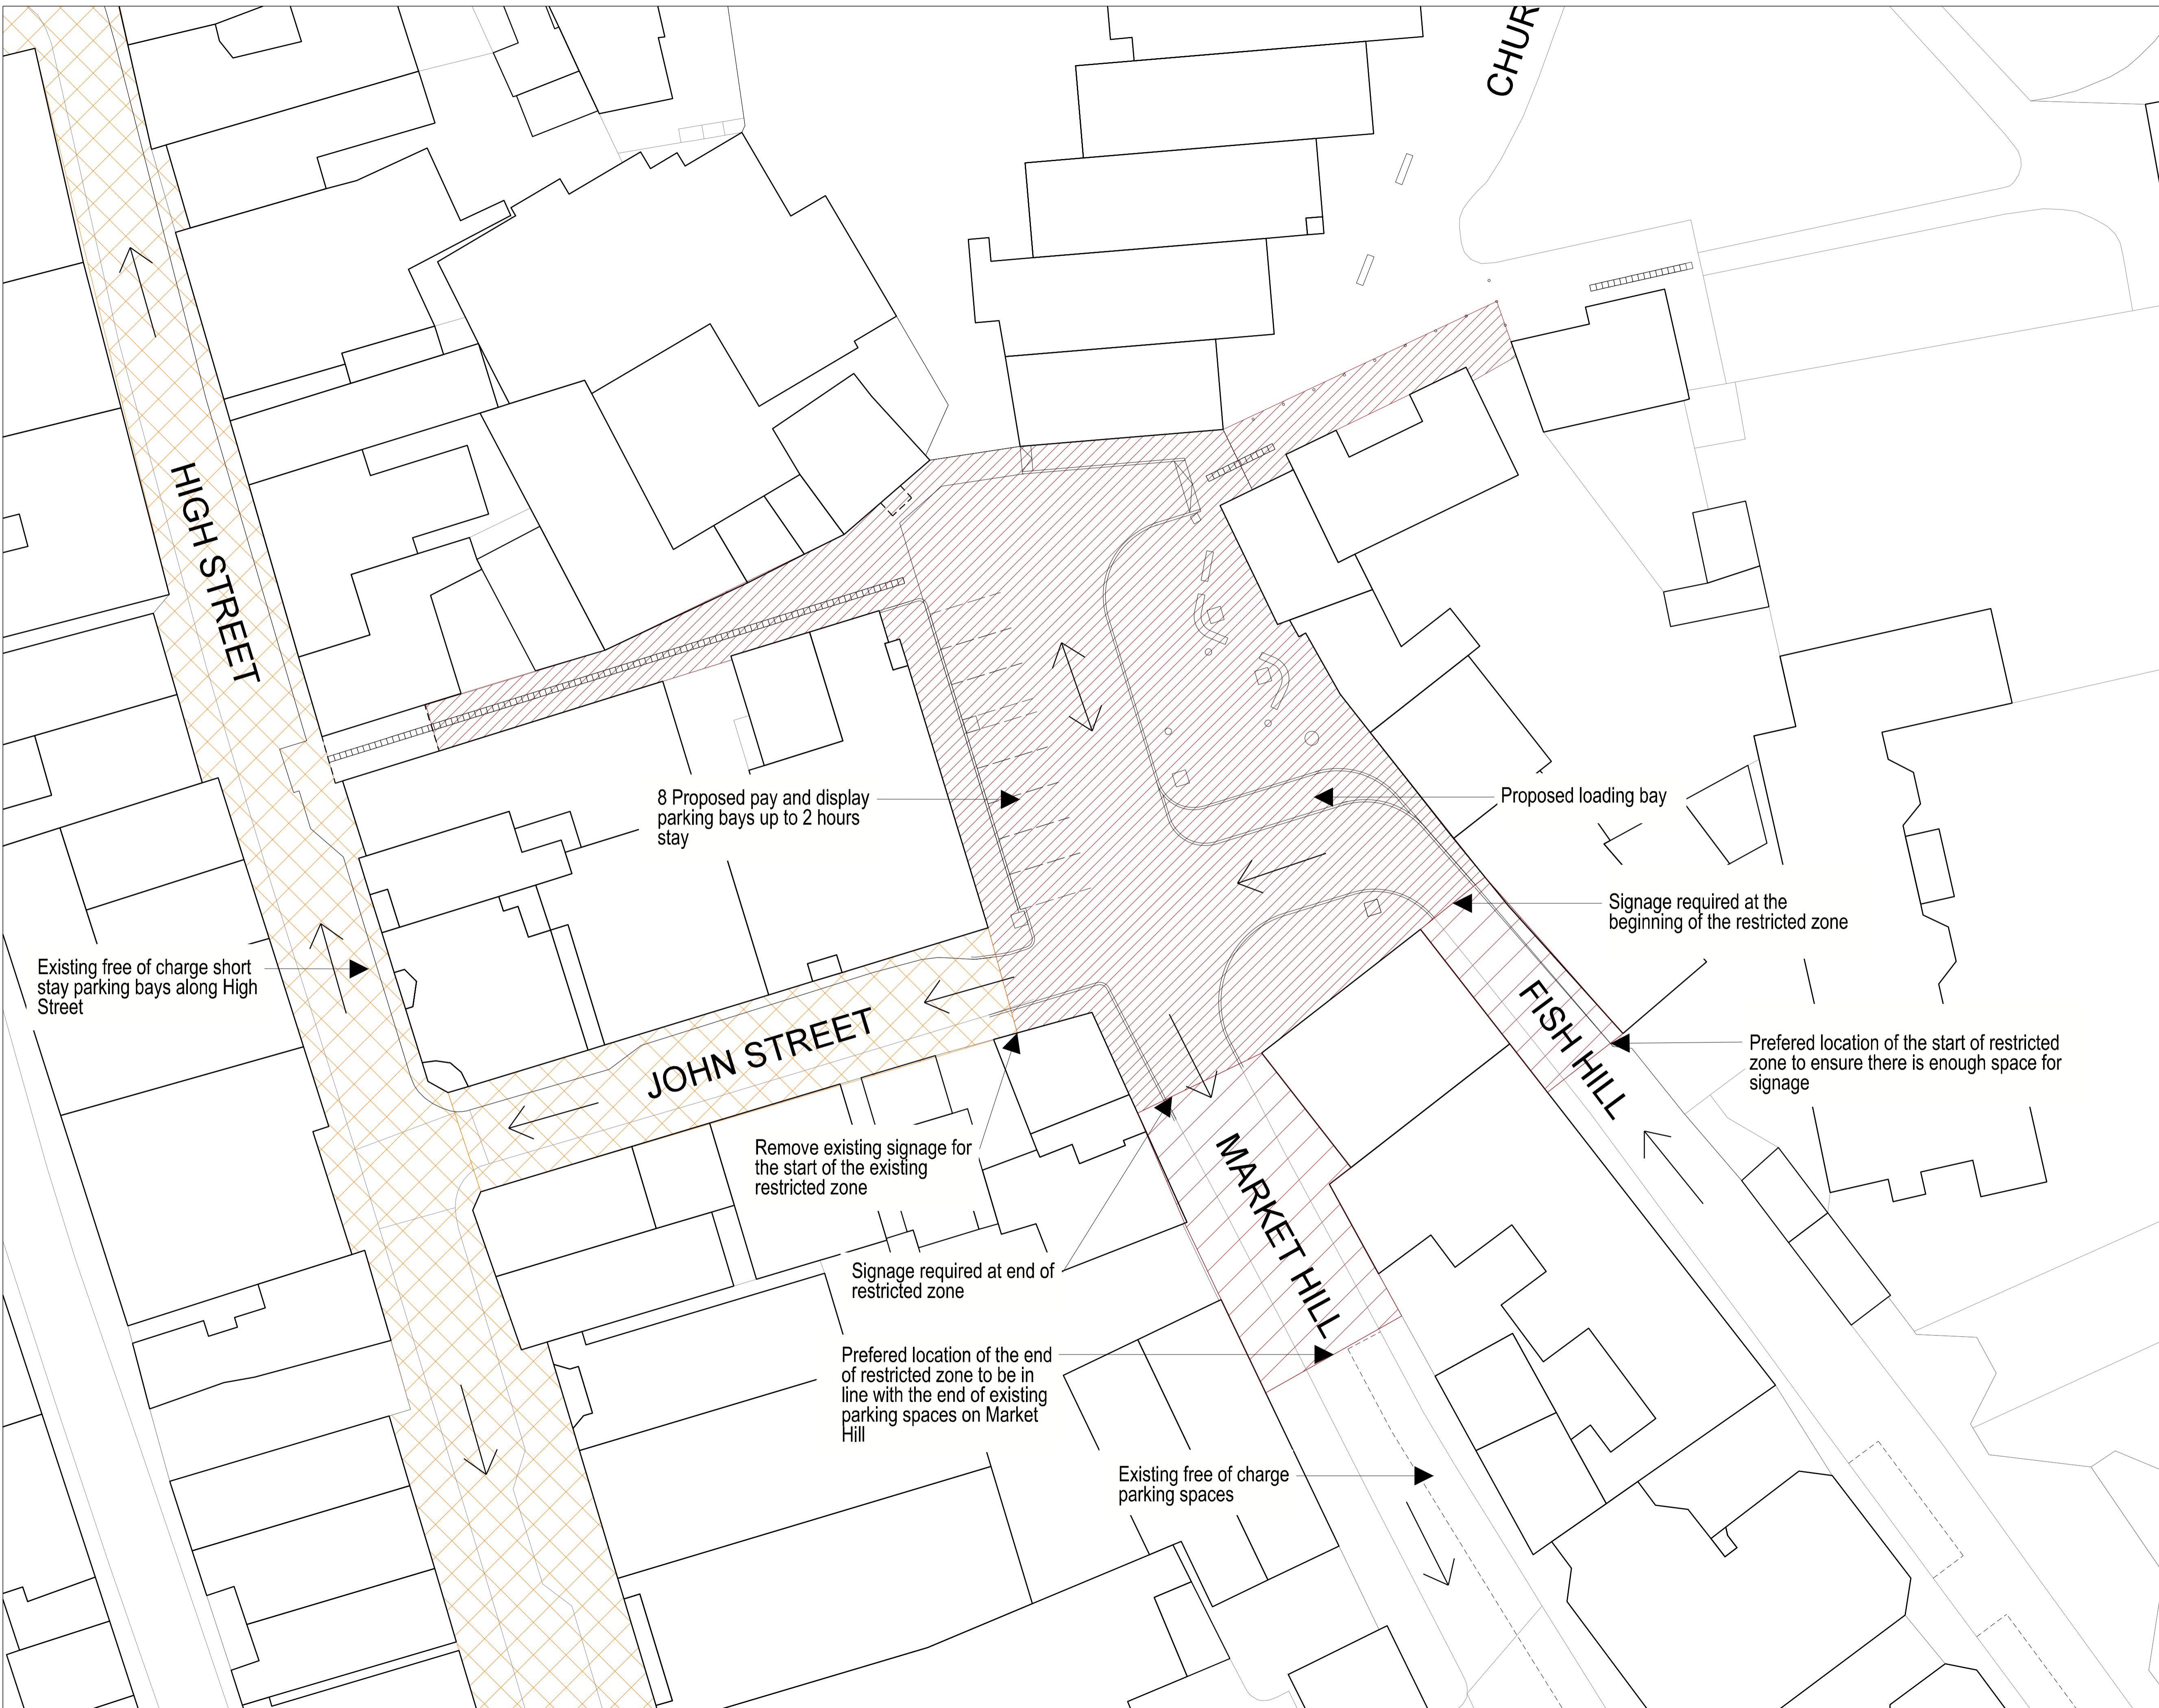

A	Issued For Information	JW	MK	08.11.10
FIRST ISSUE		JW	MK	05.11.10
DESIGNER	ISSUED FOR	DRAWN	CHECKED	DATE



BDP.

16 Brewhouse Yard
 Clerkenwell
 London EC1V 4LJ
 United Kingdom
 T +44 (0)20 7812 8000
 F +44 (0)20 7812 8399
 www.bdp.com

PROJECT FILE	Fish Hill Square Royston	SCALE	1:200@A1
PROJECT NUMBER	P2003990	DATE	05.11.10
DRAWING TITLE	Proposed Restricted Zone	REVISION	A
DRAWING NO.	(90)SK003		