





WATERDELL LANE

KEY


- LOCATION OF BIN STORES
- VISIBILITY SPLAYS 2.4M X 25M TAKEN TO EDGE OF CARRIAGEWAY BASED ON A 20MPH DESIGN SPEED
- FORWARD VISIBILITY SPLAYS AT 17M BASED ON A 15MPH DESIGN SPEED

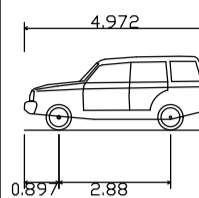

Luxury 4x4 (2006)
 Overall Length 4.972m
 Overall Width 2.034m
 Overall Body Height 1.905m
 Min Body Ground Clearance 0.239m
 Max Track Width 1.884m
 Lock to lock time 4.00s
 Kerb to Kerb Turning Radius 5.800m

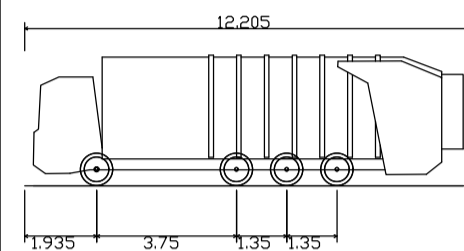

Herts Large 8x4 Mid Steer Refuse Vehicle (Mercedes Ecanic)
 Overall Length 12.205m
 Overall Width 2.890m
 Overall Body Height 3.502m
 Min Body Ground Clearance 0.002m
 Track Width 2.500m
 Lock to lock time 4.00s
 Wall to Wall Turning Radius 11.250m

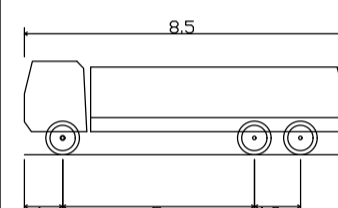

Standard Tanker Thames Water Spec
 Overall Length 8.500m
 Overall Width 2.500m
 Overall Body Height 2.436m
 Min Body Ground Clearance 0.603m
 Track Width 2.500m
 Lock to lock time 4.00s
 Kerb to Kerb Turning Radius 9.000m

PRELIMINARY

L	REVISED LAYOUT INCLUDED	AG	BB	ATB	14.12.21
K	REVISED LAYOUT INCLUDED	AG	BB	ATB	19.11.21
J	REVISED LAYOUT INCLUDED	AG	BB	ATB	17.11.21
I	HIGHWAY AMENDMENT FOR TEAM - DRAFT	AG	BB	ATB	12.11.21
H	REVISED LAYOUT INCLUDED - FOR PLANNING	AG	BB	ATB	10.11.21
G	REVISED LAYOUT INCLUDED - FOR PLANNING	AG	BB	ATB	22.09.21
F	REVISED LAYOUT INCLUDED - WORKING DRAFT DWG	AG	BB	-	04.08.21
E	REVISED LAYOUT INCLUDED - WORKING DRAFT DWG	AG	BB	-	26.07.21
D	DRAWING REFERRED TO AS CO20205-ARD-TH-XX-DR-C-012 ON VIEWPOINT	AG	CE	BB	05.10.20
C	REVISED REDLINE BOUNDARY INCLUDED	AG	AG	BB	08.10.19
B	REVISED REDLINE BOUNDARY INCLUDED	AG	ATB	SHH	13.03.19
A	REVISED SITE MASTERPLAN	ND	AG	ATB	05.03.19
Rev	Description	Drn	Chk	App	Date

ARDENT CONSULTING ENGINEERS

Third Floor
 The Hallmark Building
 52-56 Leadenhall Street
 London
 EC3M 5JE

Tel: 020 7680 4088
 Web: www.ardent-ce.co.uk
 E-mail: enquiries@ardent-ce.co.uk

worksafe consultant
 www.smasstd.com

SSIP

Client	COUNTRYSIDE PROPERTIES PLC		
Project Title:	ST IPPOLYTS, HERTFORDSHIRE		
Drawing Title:	INTERNAL SITE LAYOUT REVIEW AND SERVICING STRATEGY		
At Scale	Date	Designed by	
1:500	12.02.19	ND	
Drawn by	Checked by	Approved by	
ND	AG	ATB	
Drawing Number	171381-004		Rev L

Reproduced from/based upon Ordnance Survey material with the permission of the Controller of Her Majesty's Stationary Office. Crown Copyright. Reserved. License No. 100020449